


縮尺=1:60



1 - 1





① ctc 250

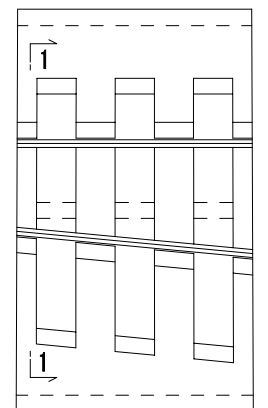


縮尺=1:60

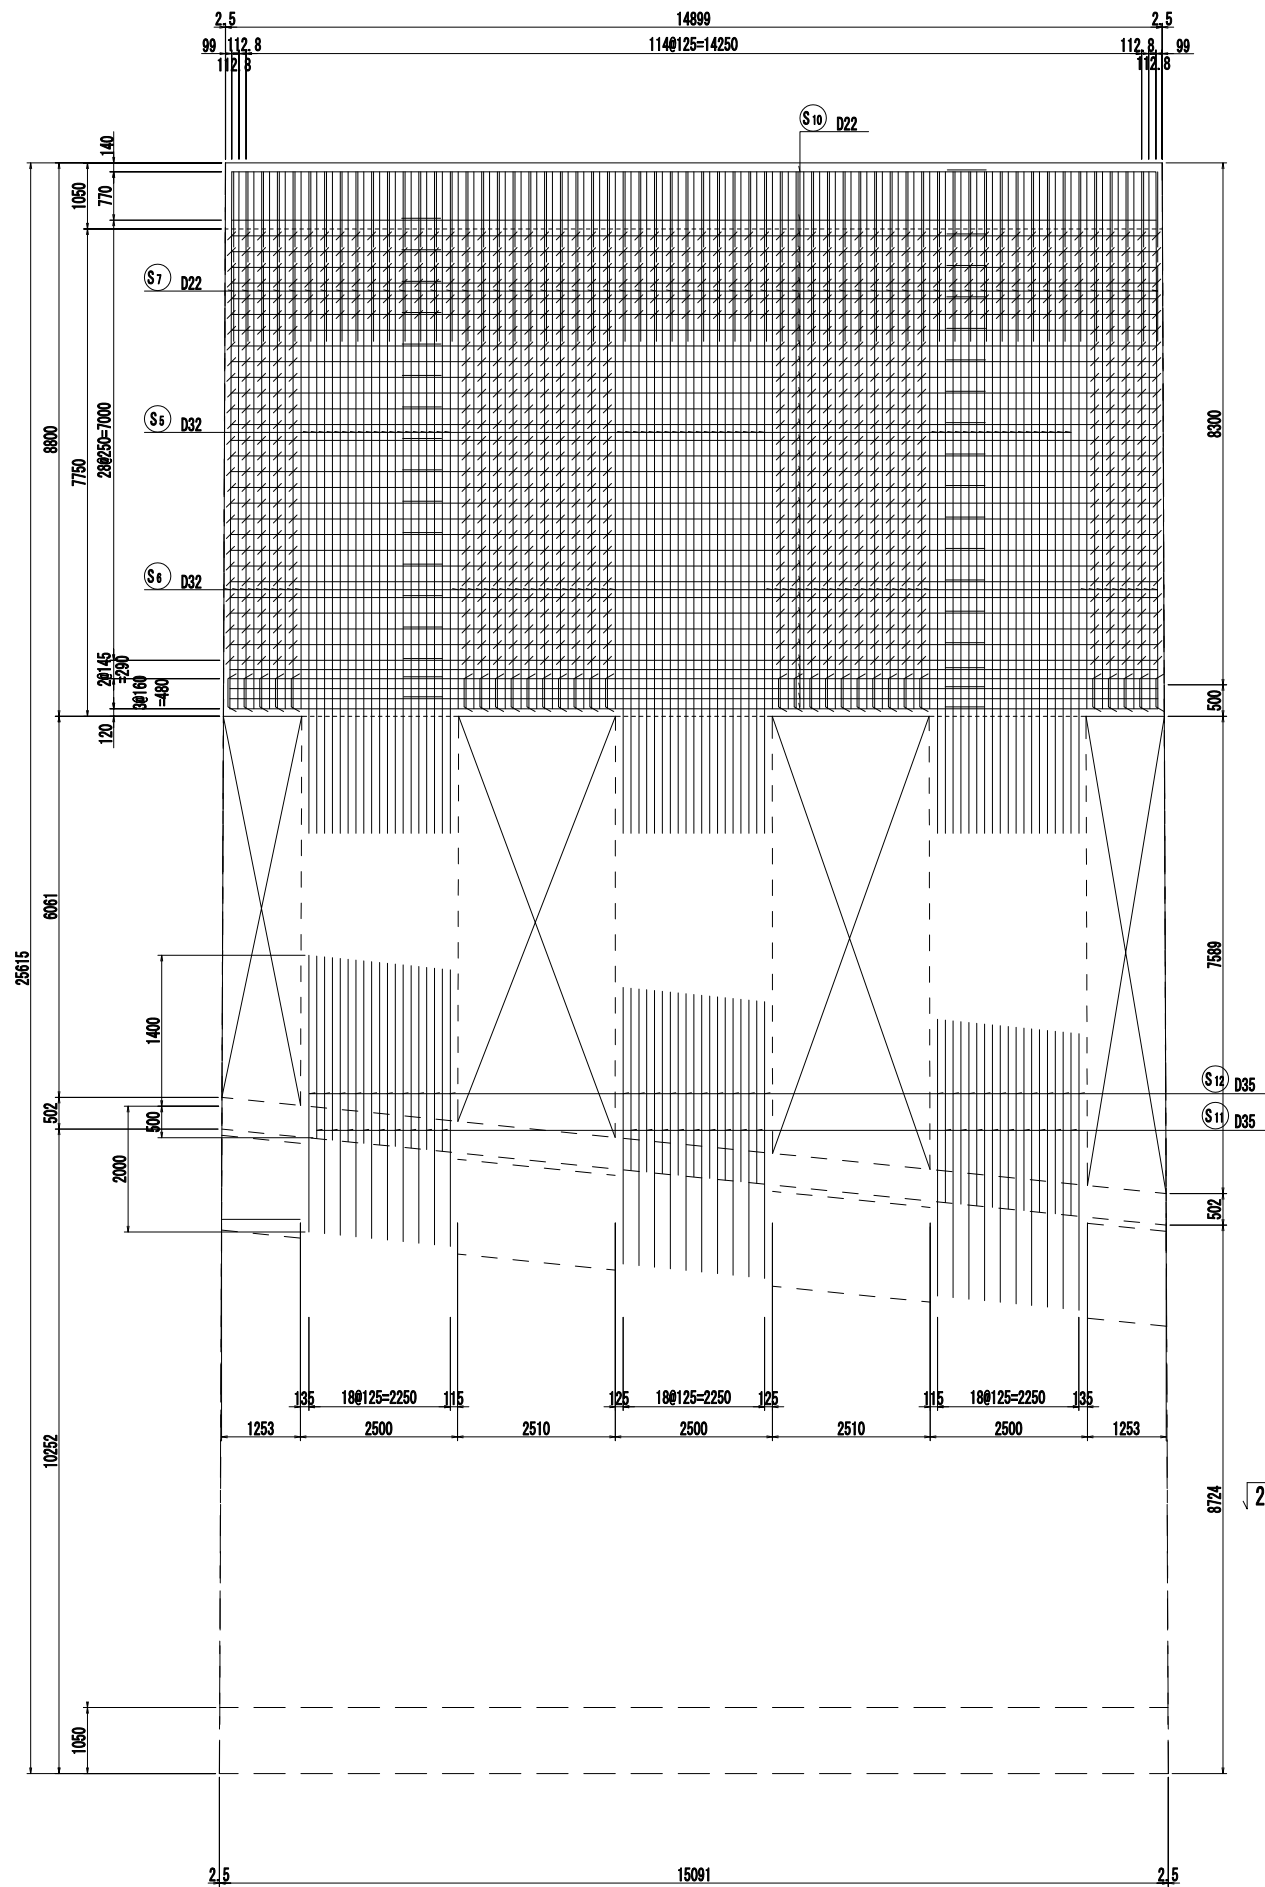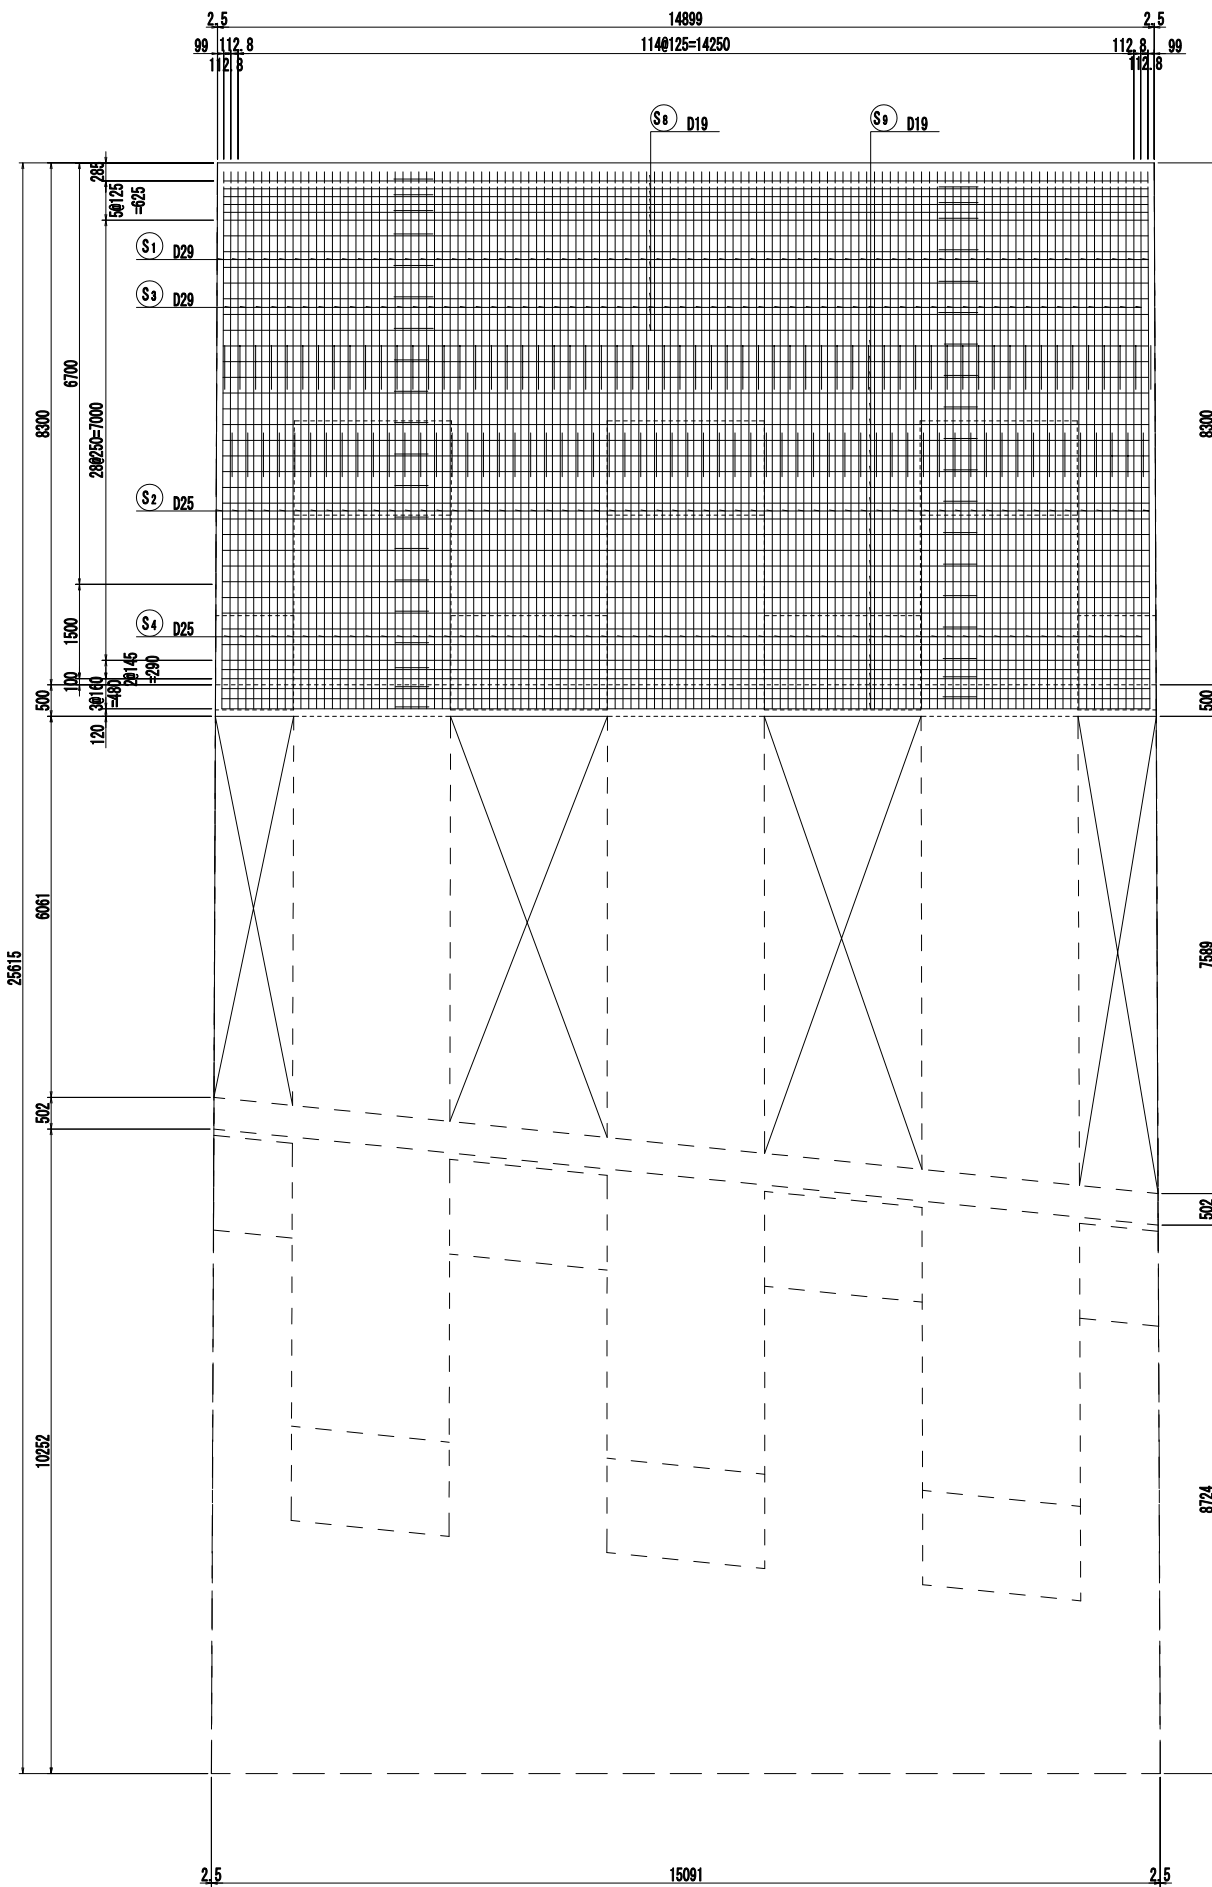

掘割構造配筋図(その3) (先施工) 縮尺=1:60

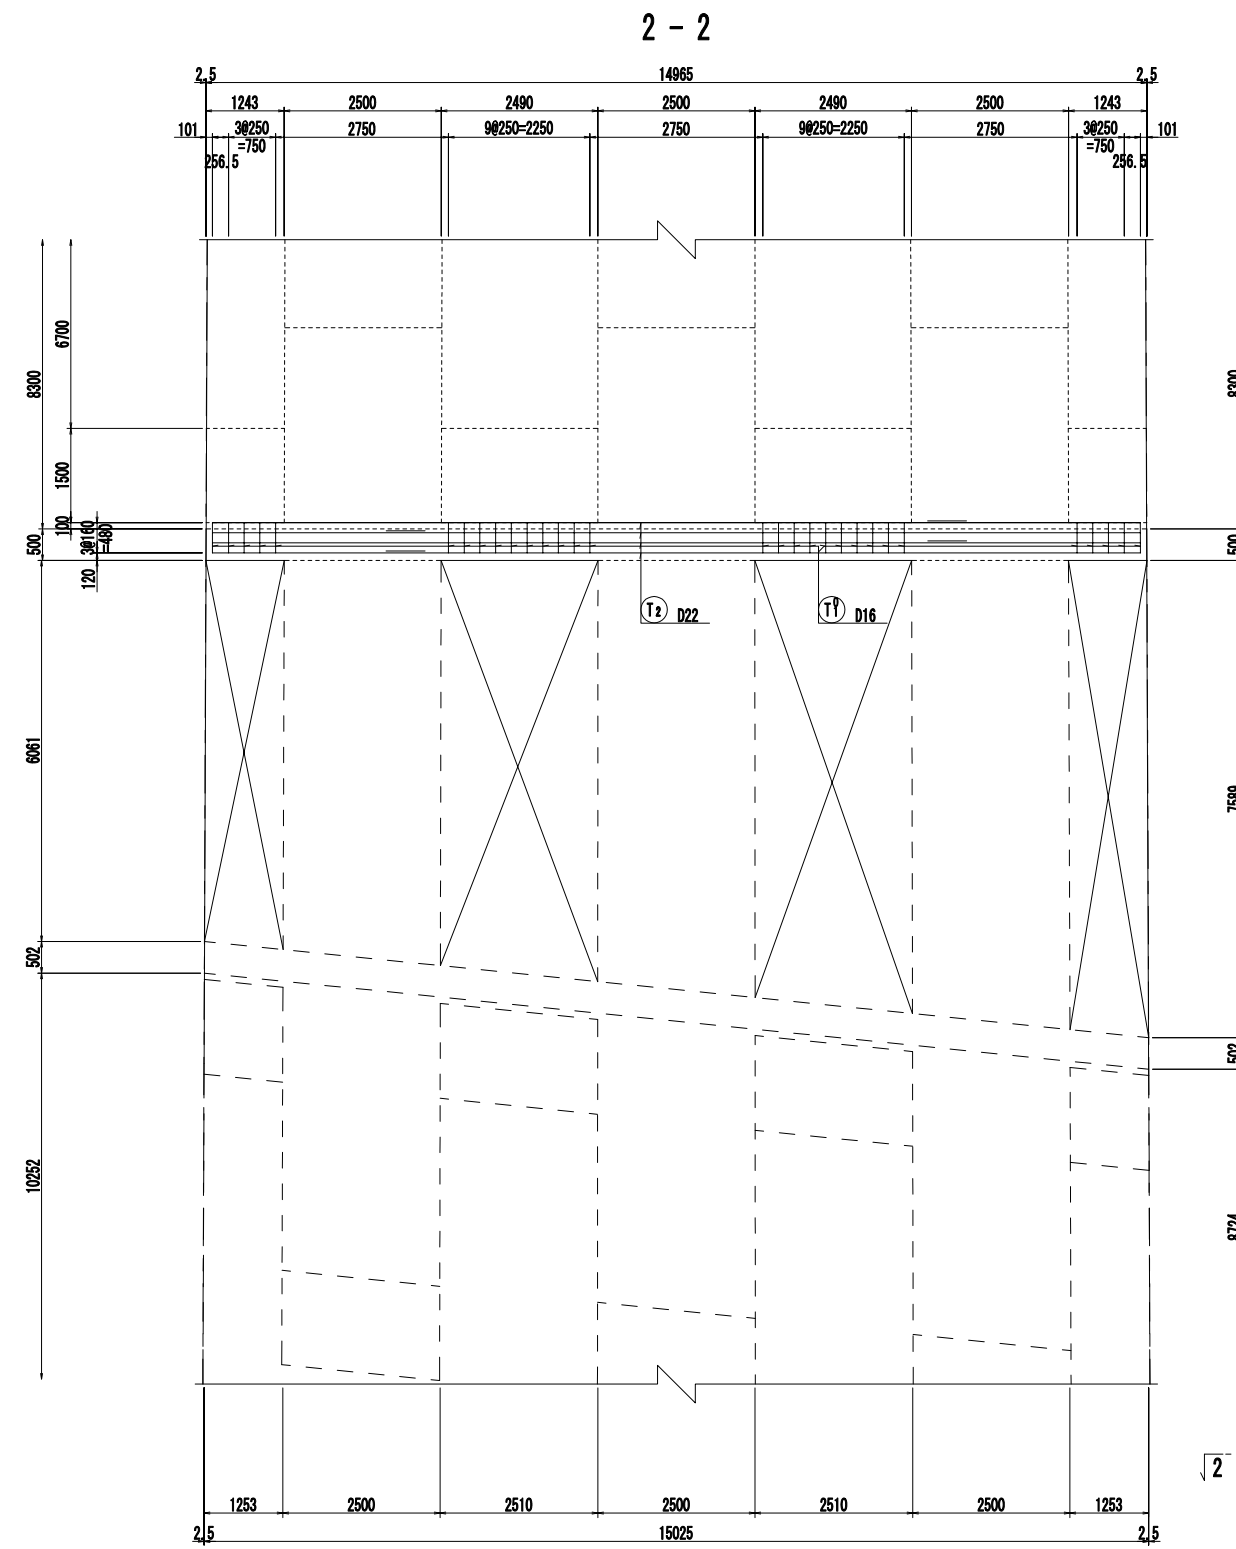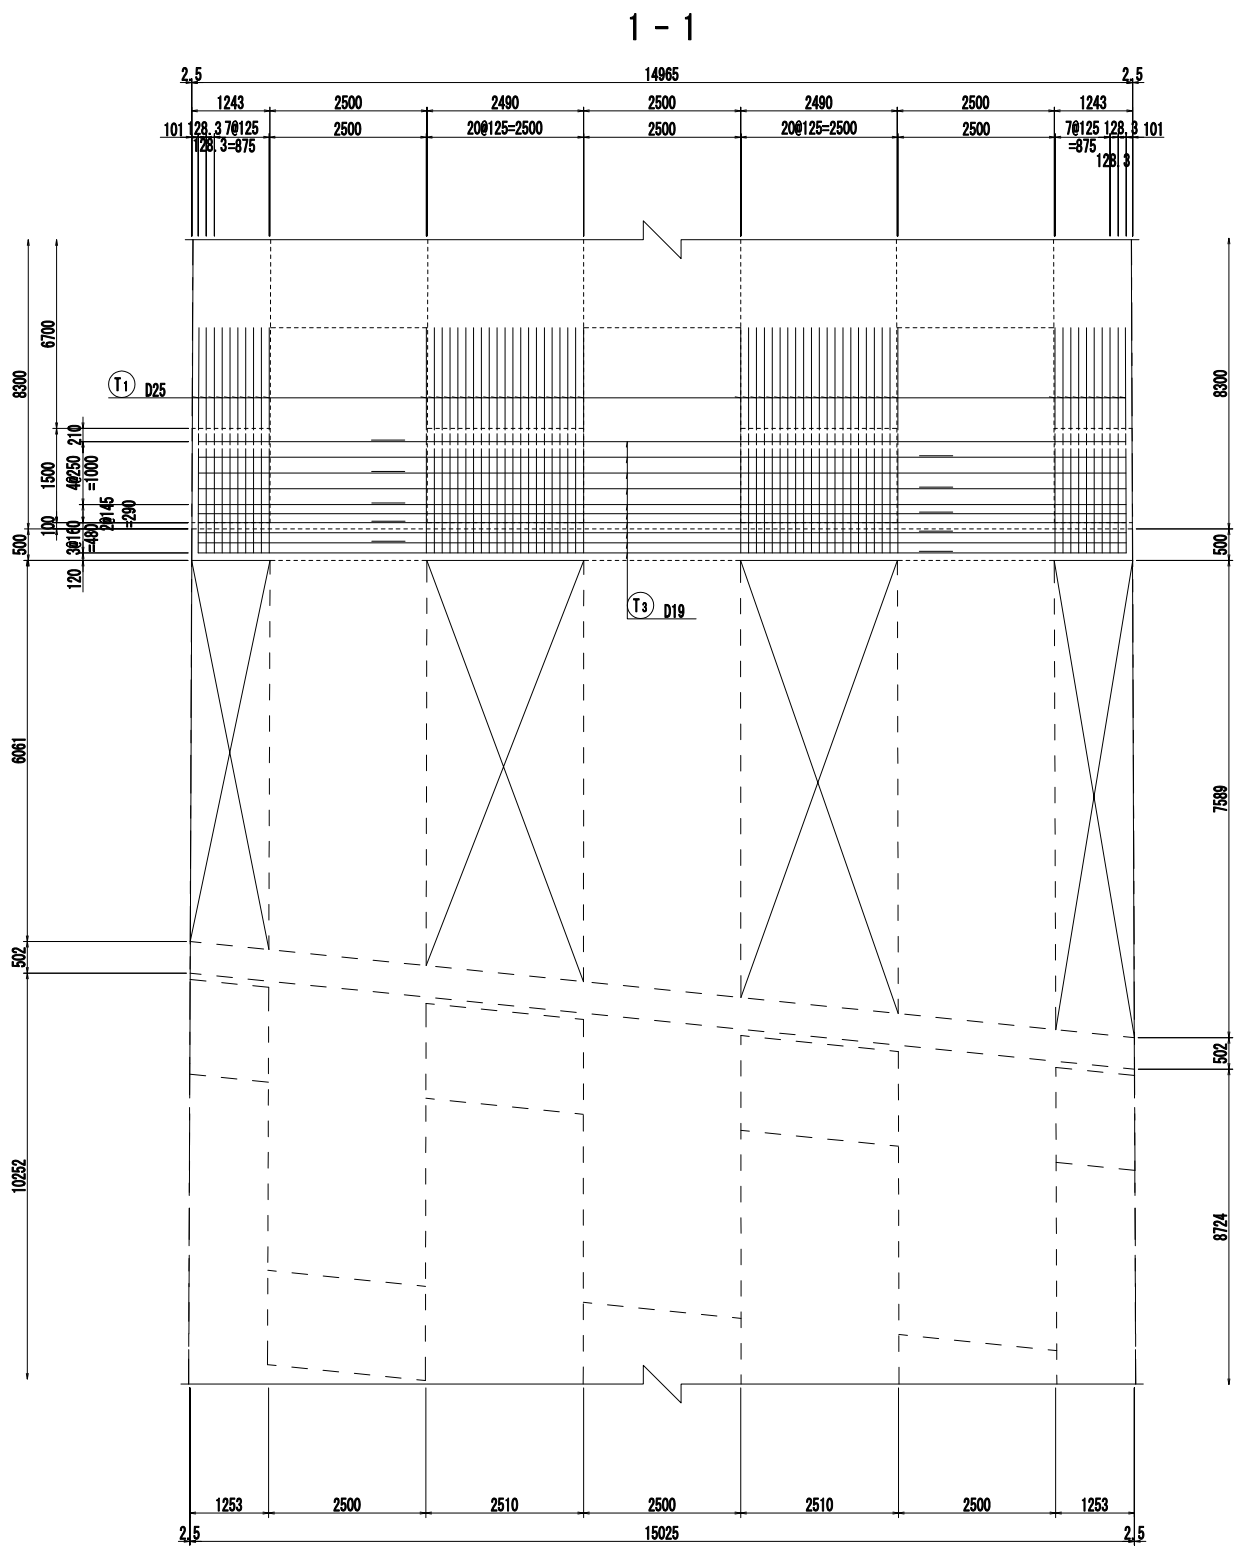


位置図

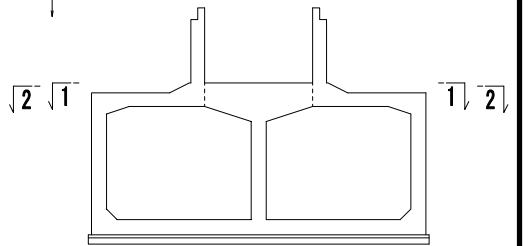


掘割構造配筋図(その4) (先施工) 縮尺=1:60


1 - 1

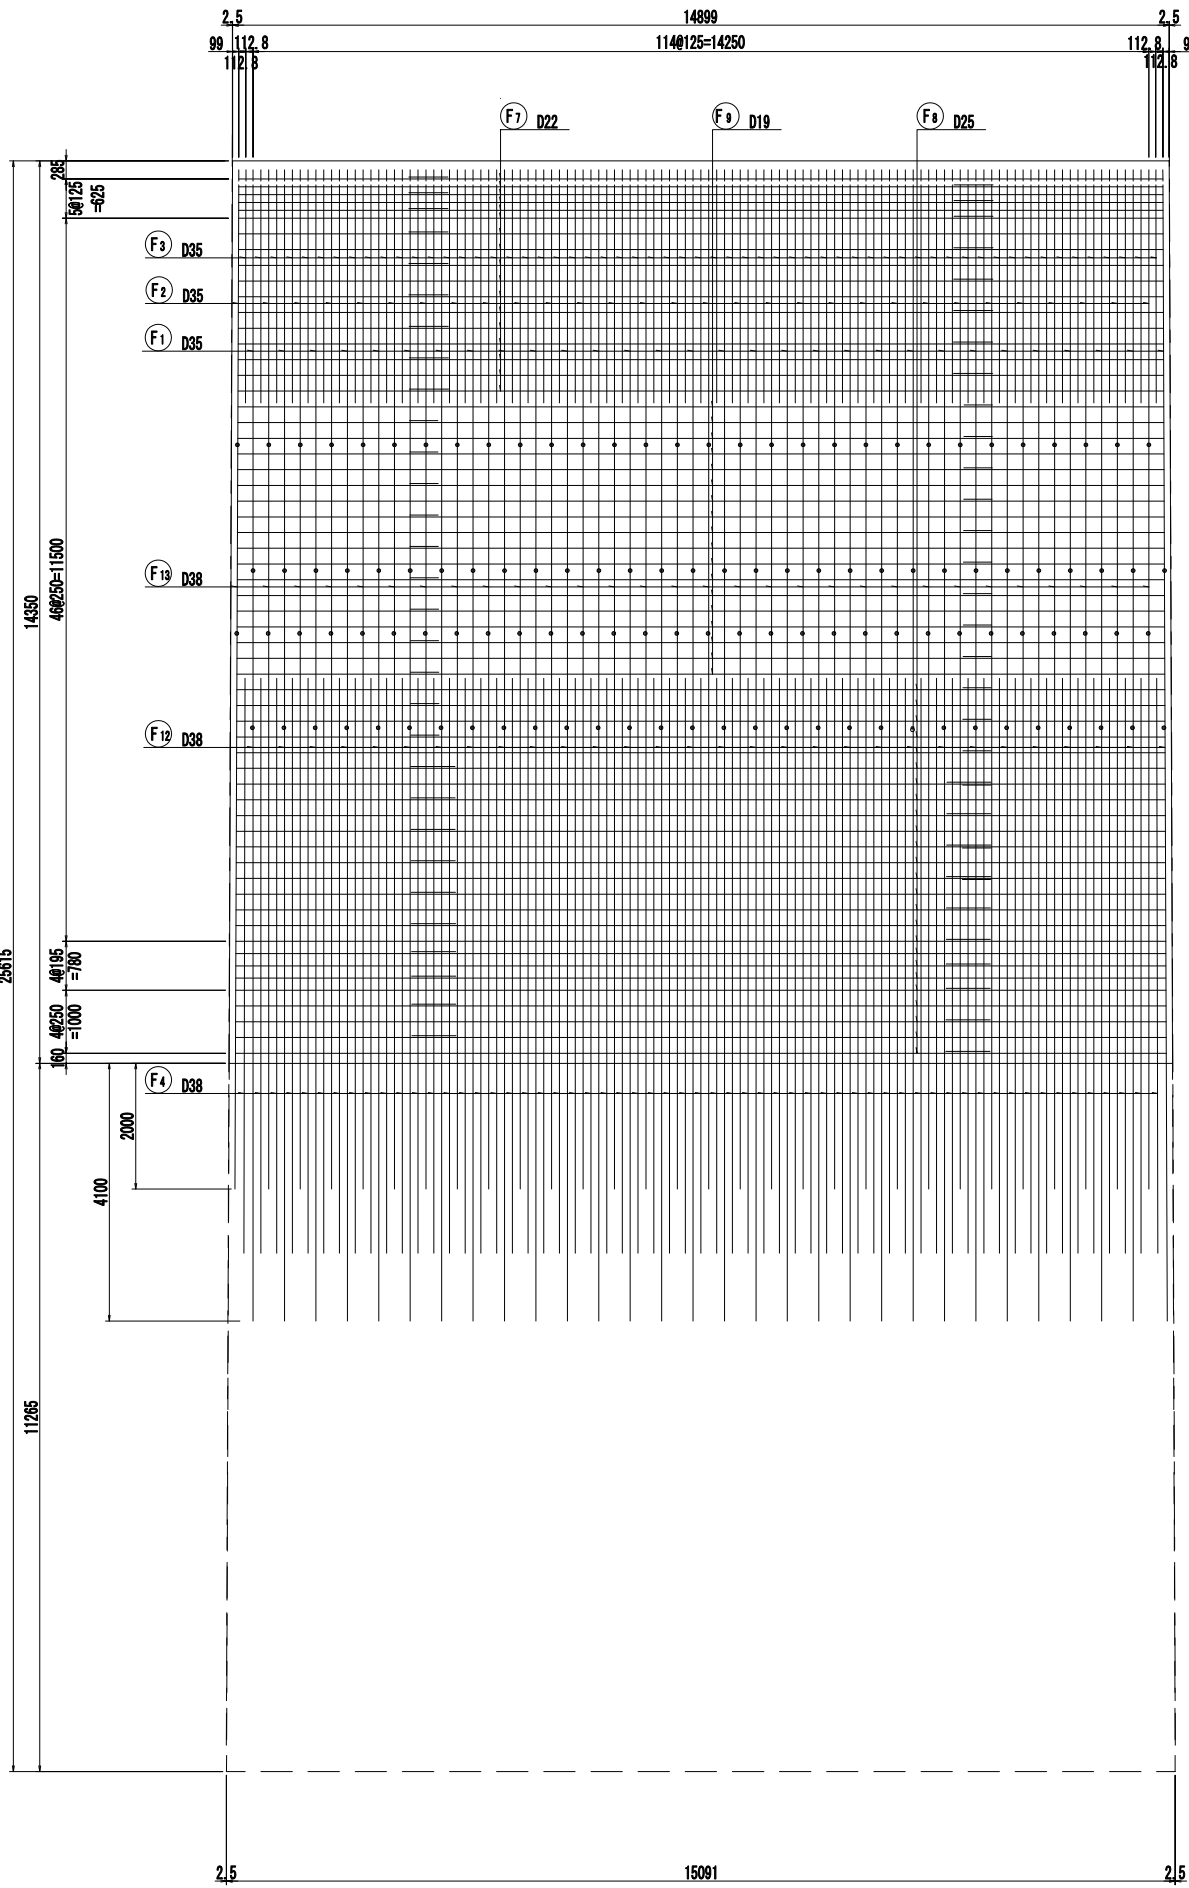






2 - 2

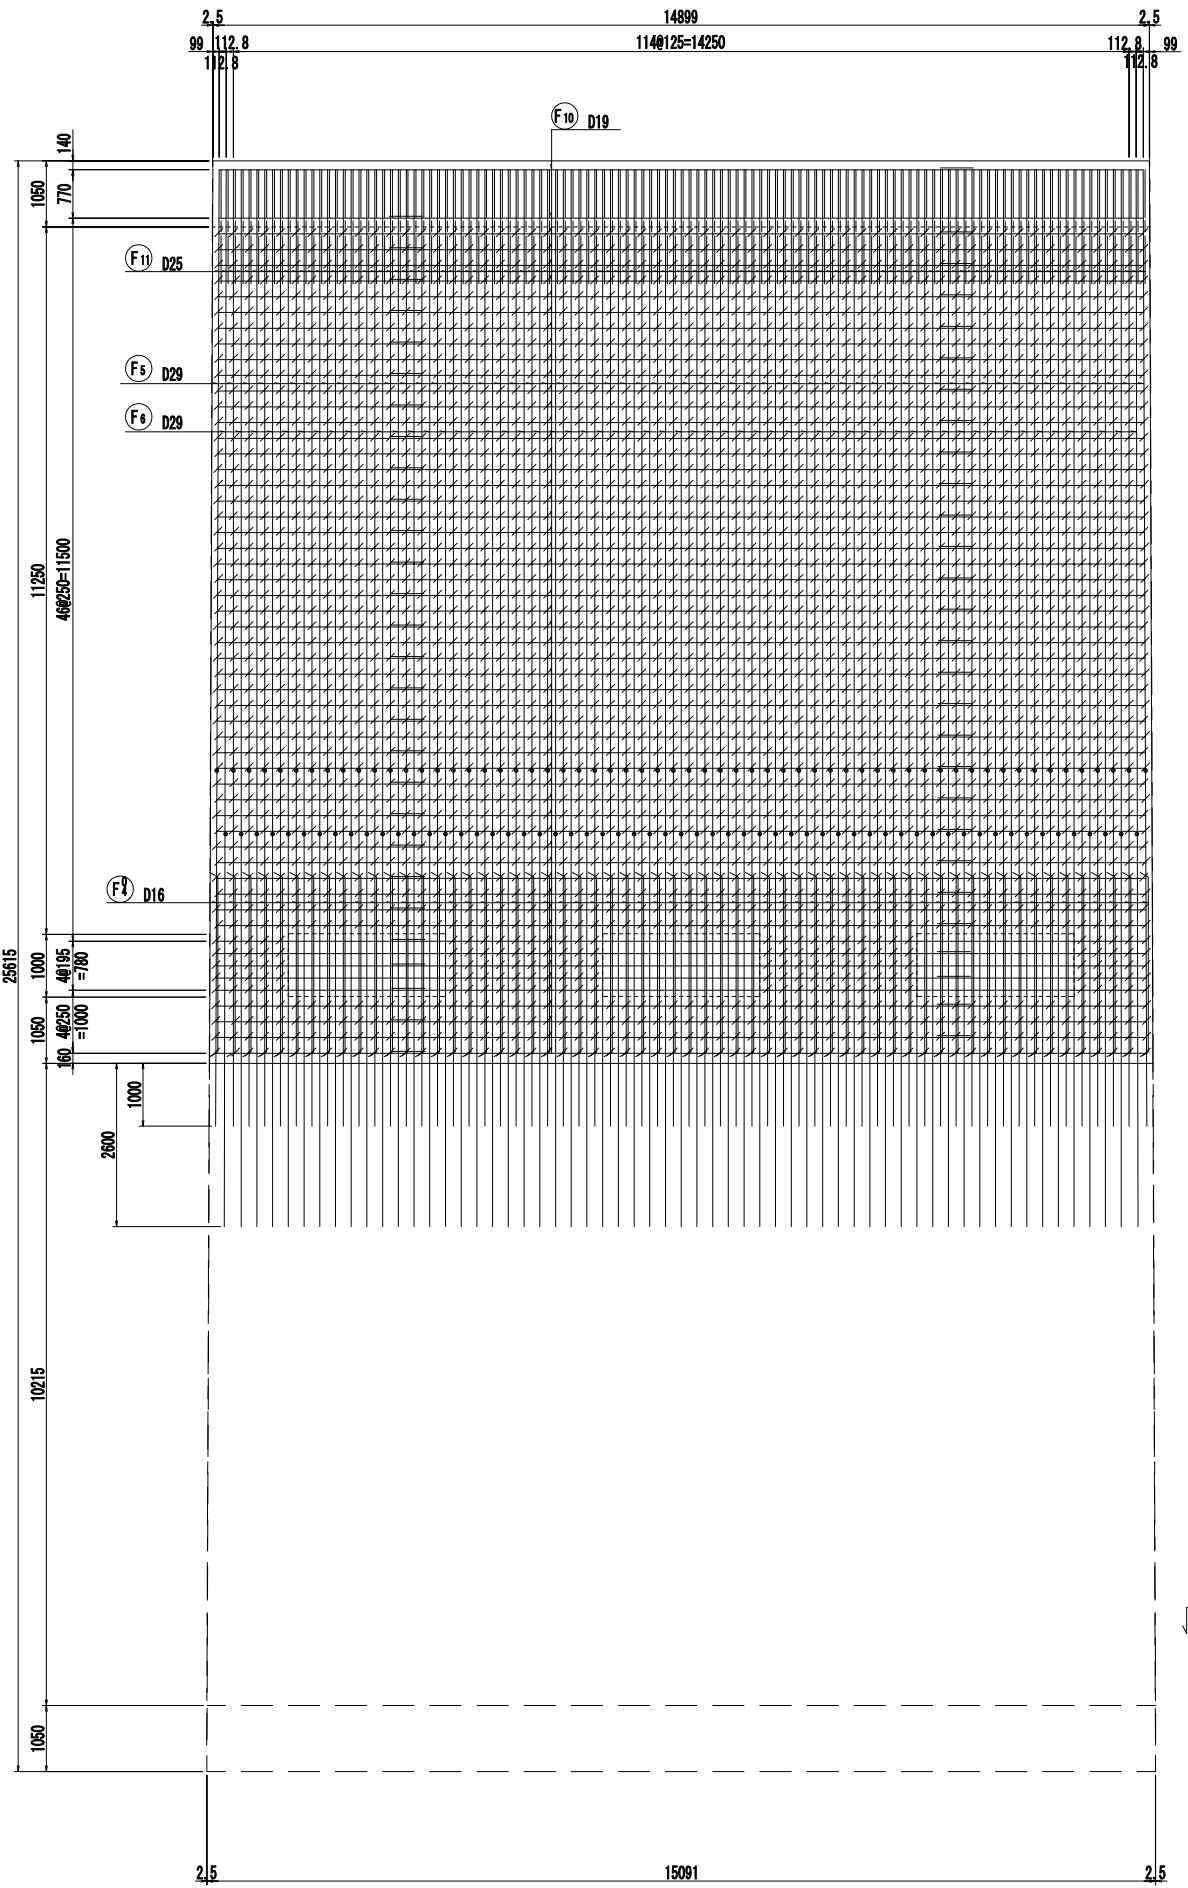


位置図

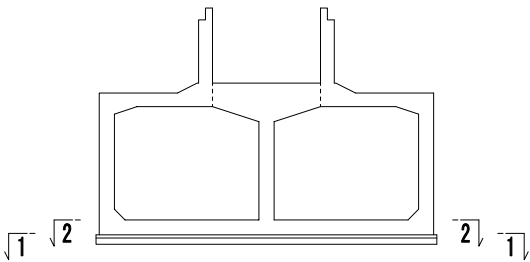



掘割構造配筋図(その5) (先施工) 縮尺=1:60

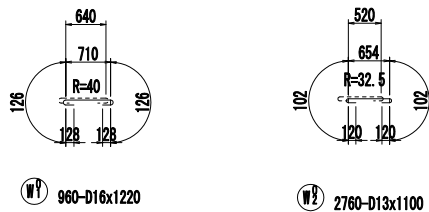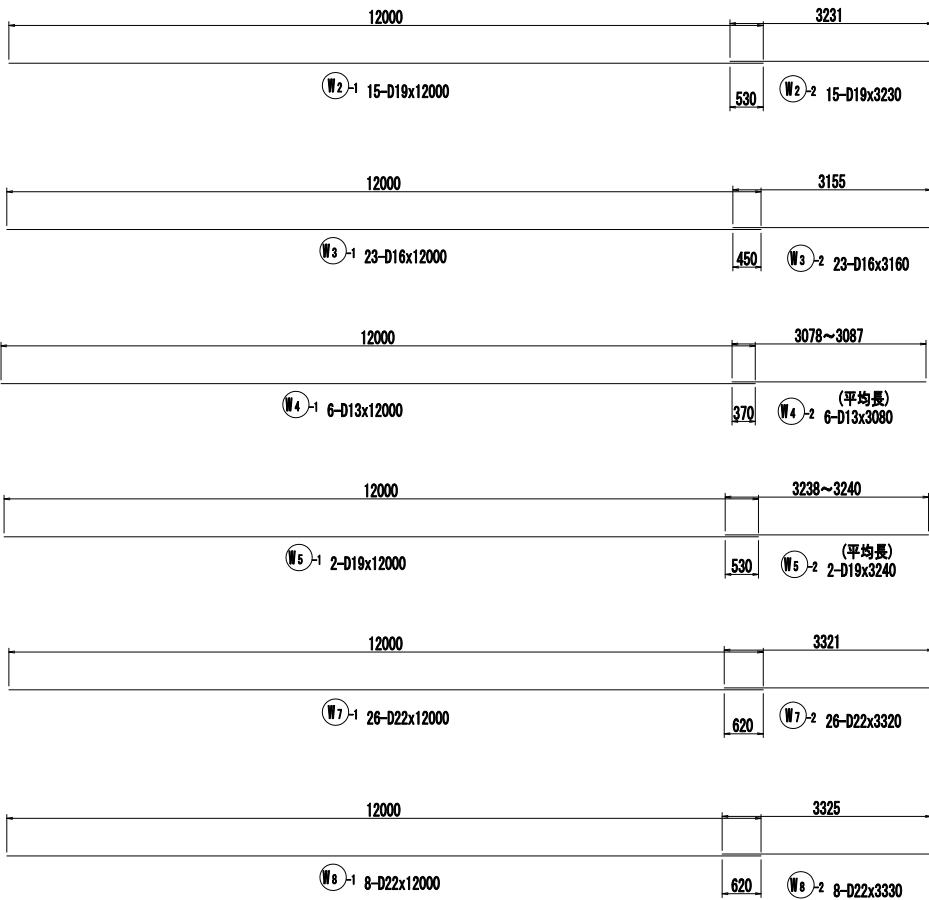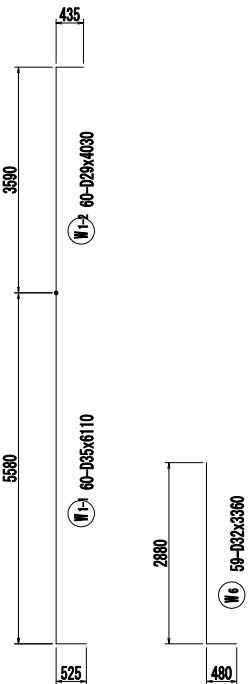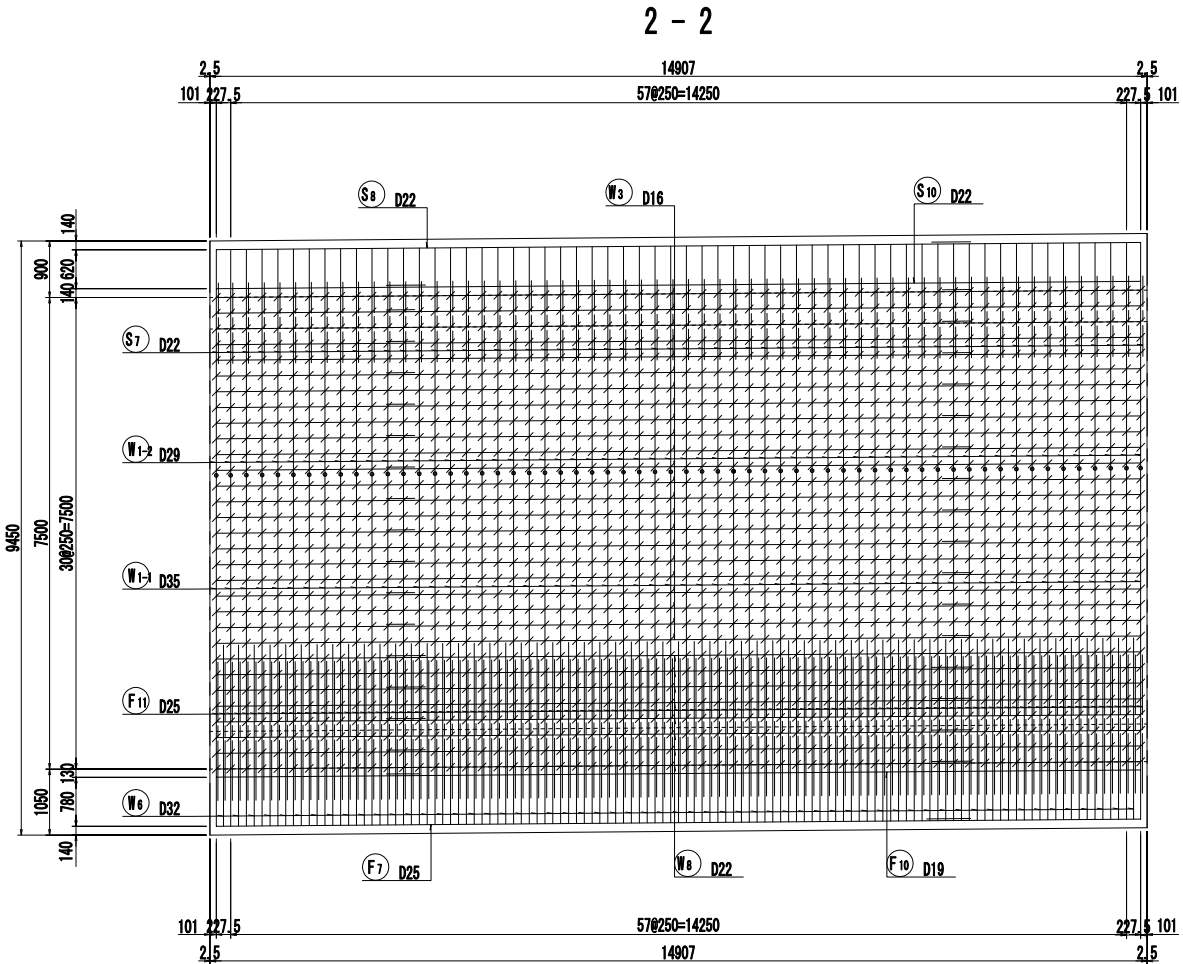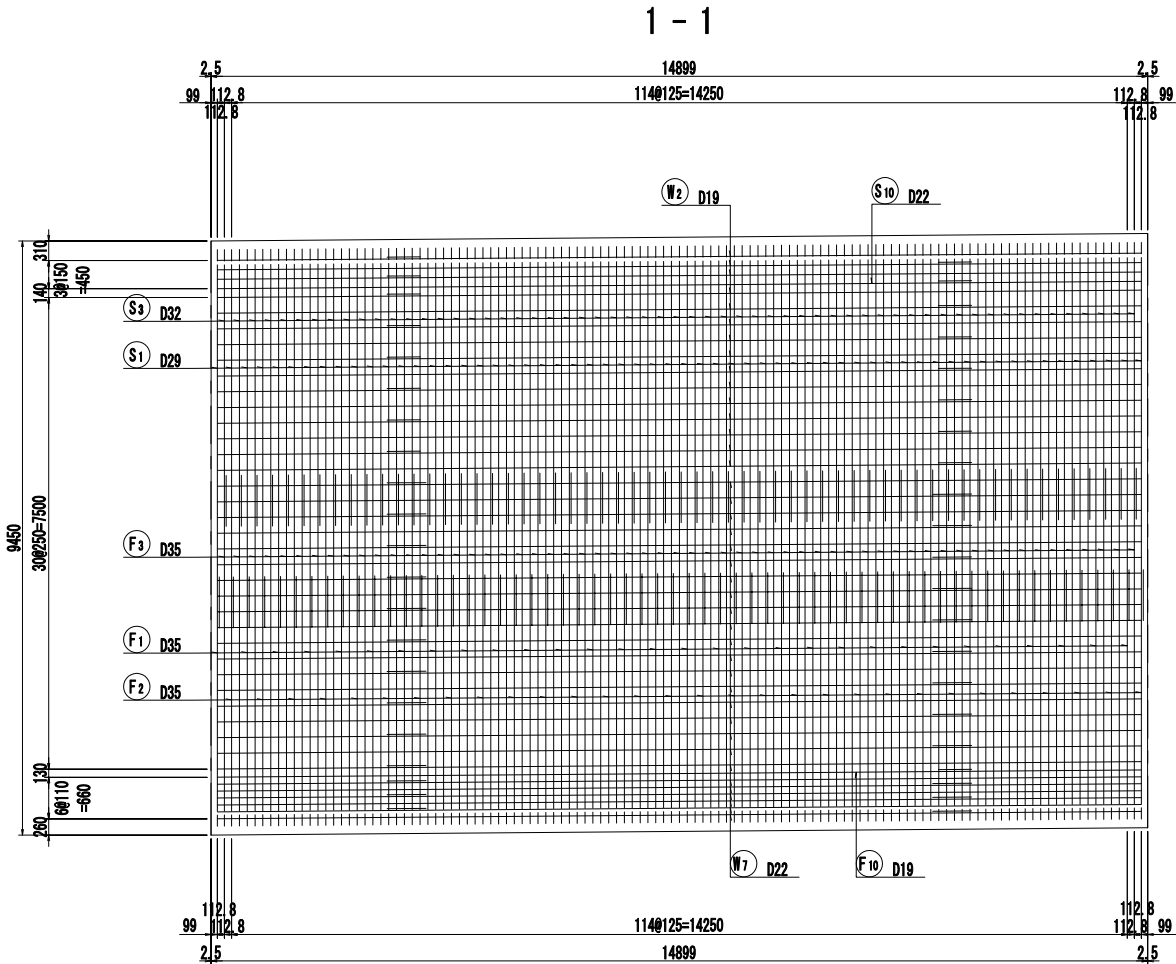

位置図

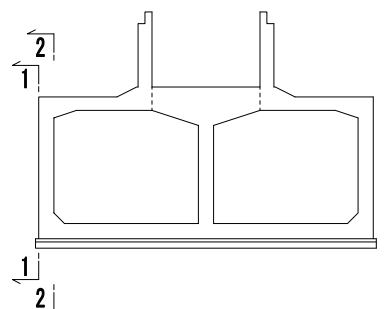


縮尺=1:60

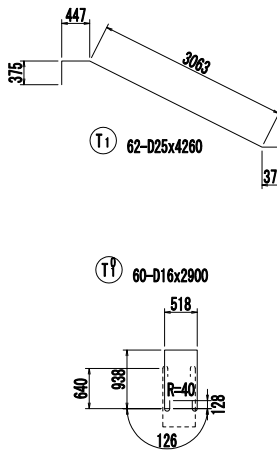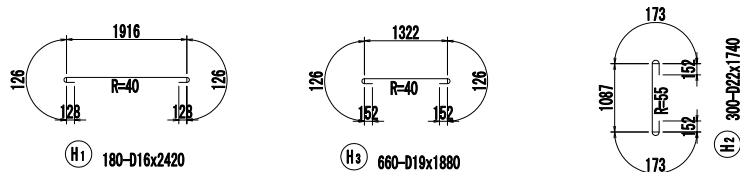




縮尺=1:60



S=1/100

 

掘割構造配筋図(その8) (先施工) 縮尺=1:60

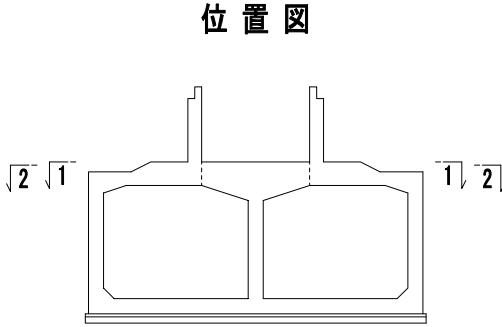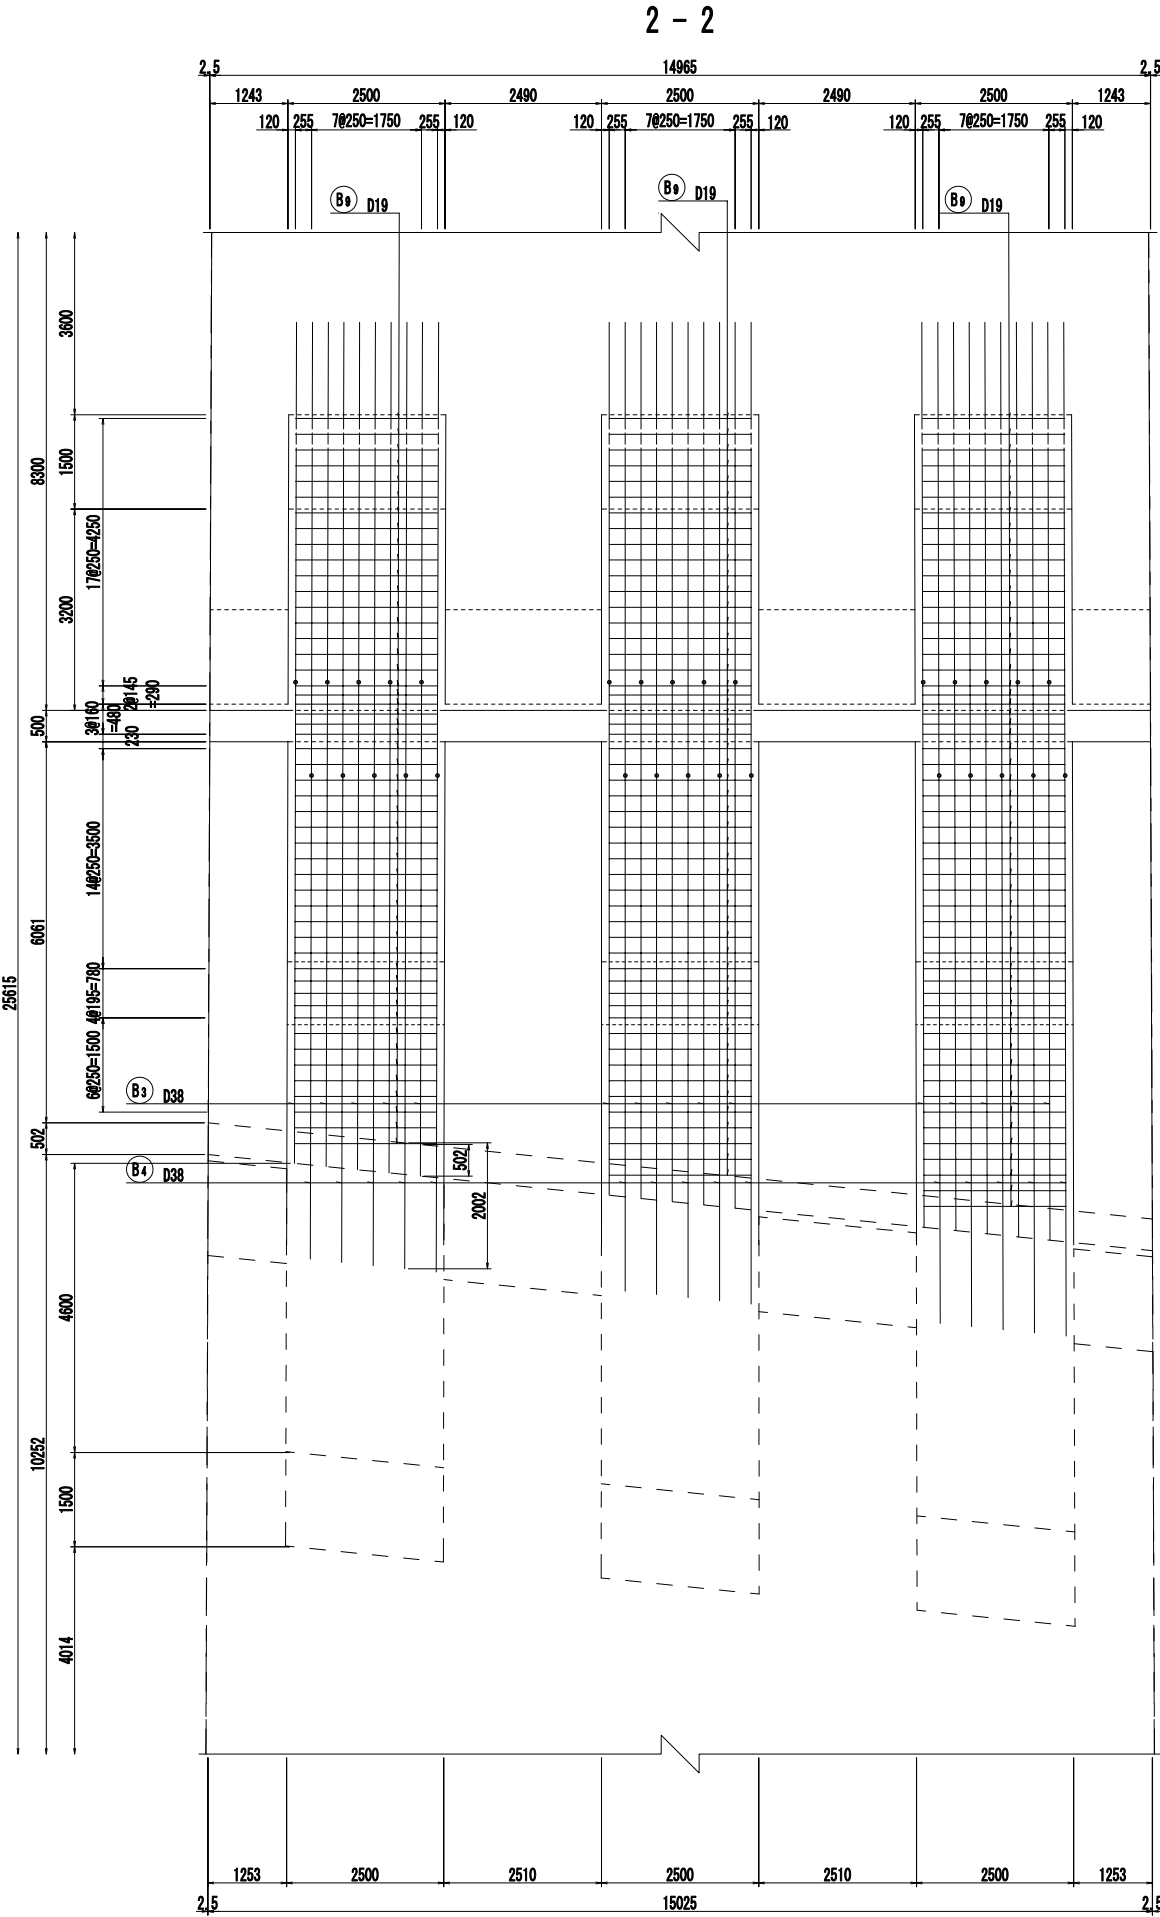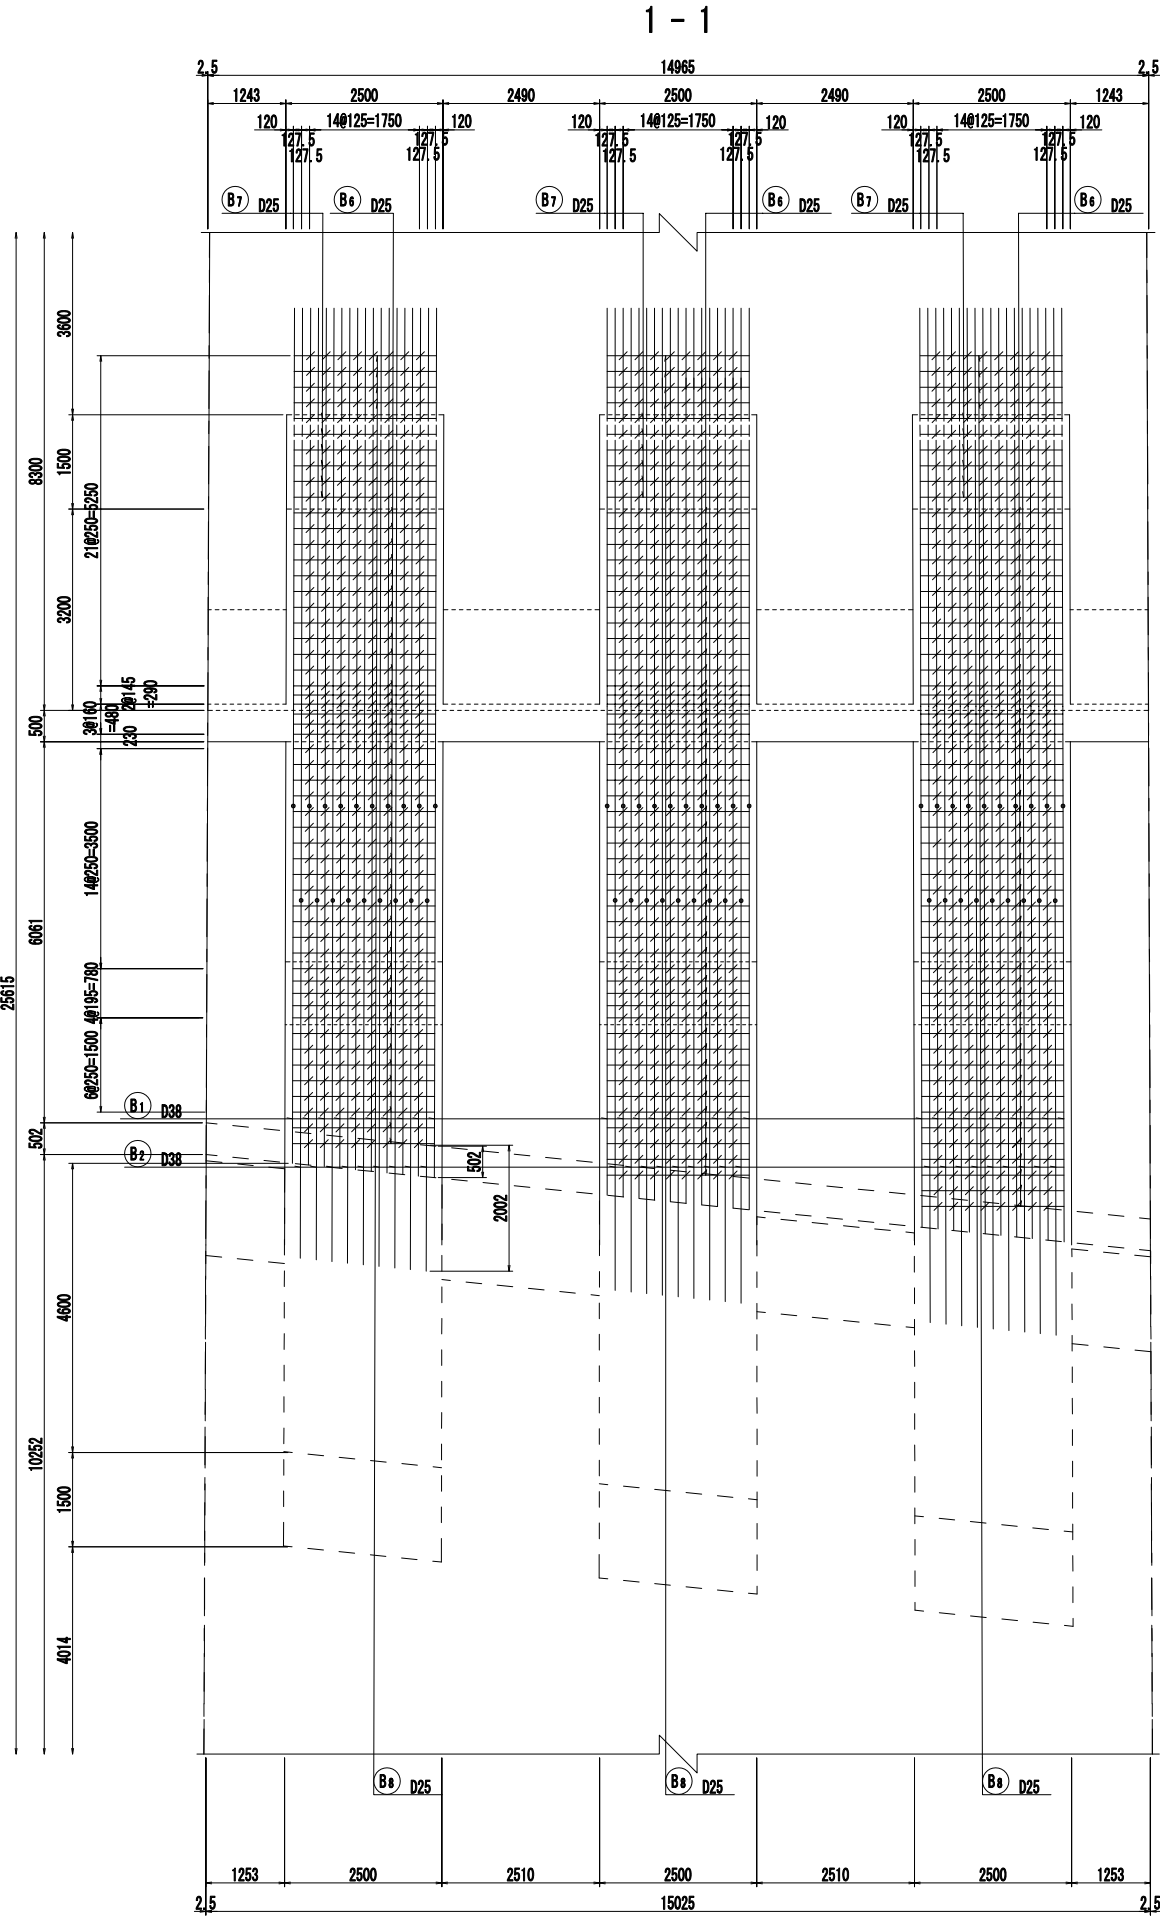

縮尺=1:60

Technical drawing of a reinforced concrete slab (B11) showing dimensions, reinforcement details, and cross-sections.

Dimensions and Spacing:

- Top edge dimensions: 1243, 2500, 2490, 2500, 2490, 2500, 1243.
- Bottom edge dimensions: 1253, 2500, 2510, 2500, 2510, 2500, 1253.
- Reinforcement spacing: 120, 140, 125=1750, 127.5.

Reinforcement Details:

- Top reinforcement: 140125=1750, 127.5.
- Bottom reinforcement: 140125=1750, 127.5.
- Reinforcement type: B11, D25.

Cross-sections:

- Section 1: Shows a cross-section of the slab with dimensions 120, 127.5, and 127.5.
- Section 2: Shows a cross-section of the slab with dimensions 120, 127.5, and 127.5.
- Section 3: Shows a cross-section of the slab with dimensions 120, 127.5, and 127.5.












2317
285 285
ⓑ9 156-D19x2890

9400


1911~6356

24-D25x9400

24-D25x4130 (平均長)

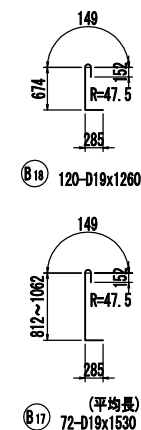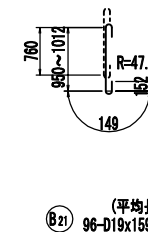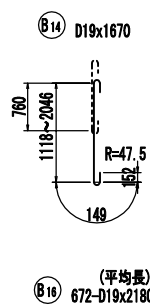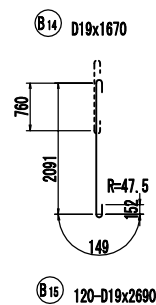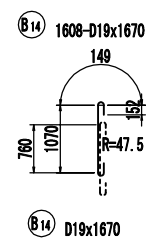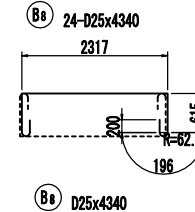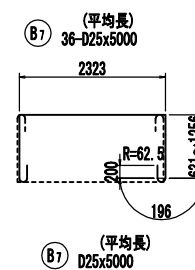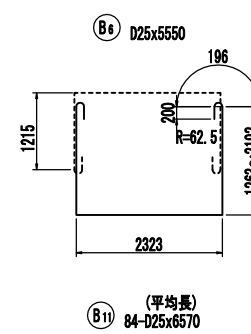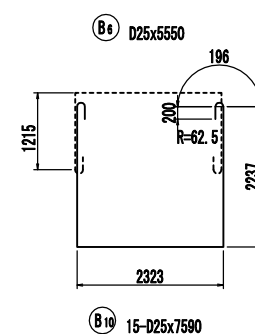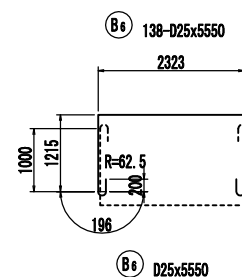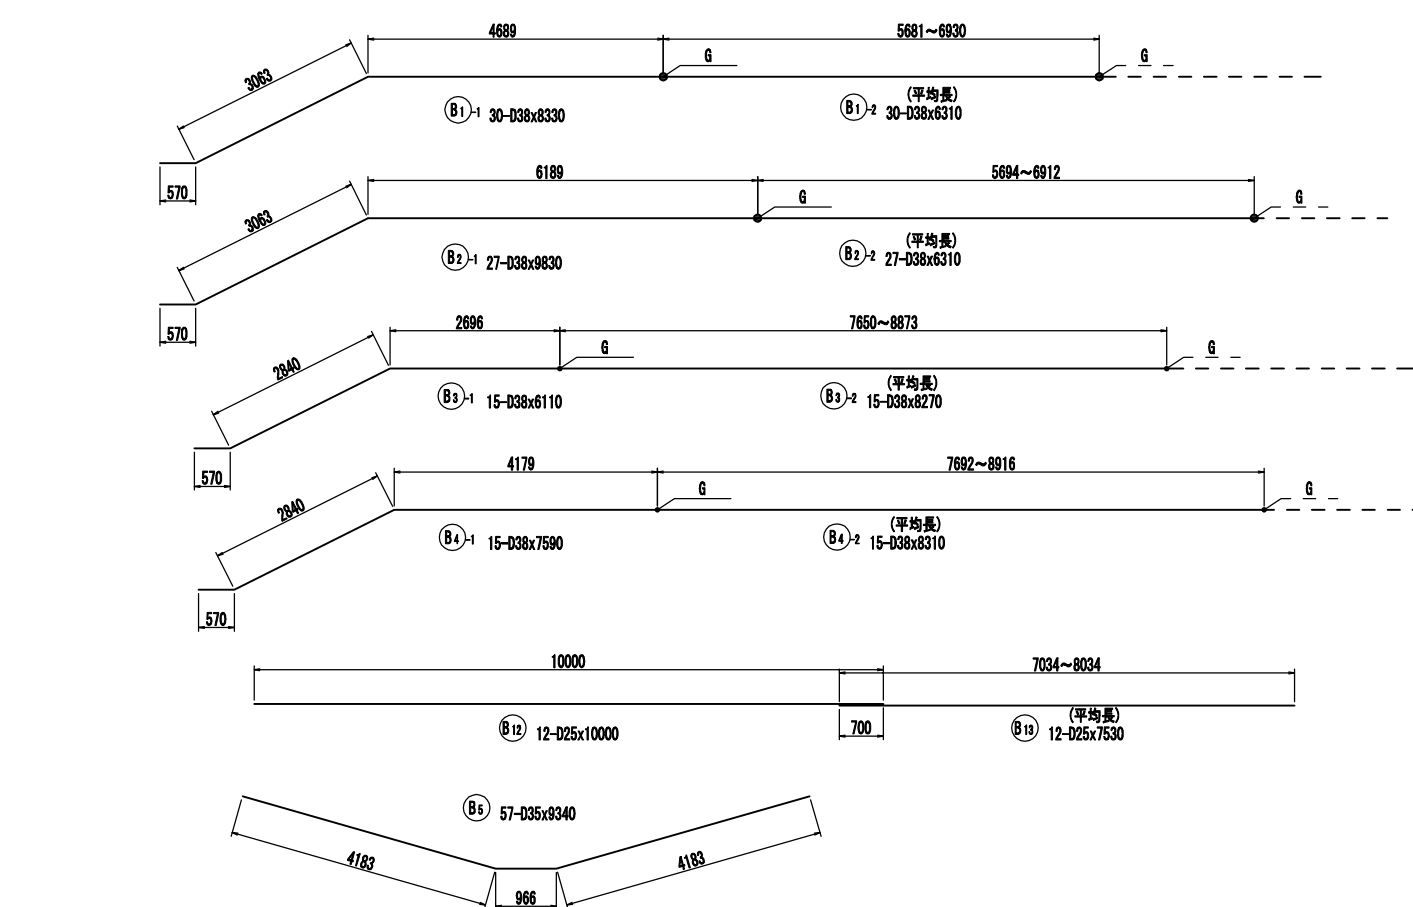

位置図

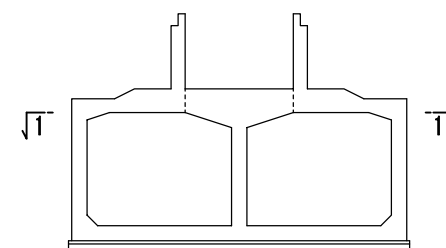

掘割構造配筋図(その10) (先施工) 縮尺=1:60


鉄筋表

種 別	径	長 さ	本 数	単位質量	一本当り質量	質 量	摘 要
S 1	D29	9510	60	5.04	47.93	2876	┌
2	D25	6290	60	3.98	25.03	1502	┌
3	D29	9500	59	5.04	47.88	2825	┌
4	D25	4600	59	3.98	18.31	1080	┌
5	D32	11000	57	6.23	68.53	3906	┌
6	"	9500	62	"	59.19	3670	┌
7	D22	3100	60	3.04	9.42	565	┌
8-1	D19	12000	13	2.25	27.00	351	┌
8-2	"	3330	13	"	7.49	97	┌ 平均値
9-1	D19	12000	26	2.25	27.00	702	┌
9-2	"	3270	26	"	7.36	191	┌ 平均値
10-1	D22	12000	35	3.04	36.48	1277	┌
10-2	"	3350	35	"	10.18	356	┌ 平均値
11	D35	2900	27	7.51	21.78	588	┌
12	"	3900	30	"	29.29	879	┌
						20865	k g
S 0	D13	1030	1530	0.995	1.02	1561	┌
2	"	1280	360	"	1.27	457	┌ 平均値
3	"	1360	150	"	1.35	203	┌ 平均値
						2221	k g
W 1-1	D35	6110	60	7.51	45.89	2753	┌
1-2	D29	4030	60	5.04	20.31	1219	┌
2-1	D19	12000	15	2.25	27.00	405	┌
2-2	"	3230	15	"	7.27	109	┌
3-1	D16	12000	23	1.56	18.72	431	┌
3-2	"	3160	23	"	4.93	113	┌
4-1	D13	12000	6	0.995	11.94	72	┌
4-2	"	3090	6	"	3.07	18	┌ 平均値
5-1	D19	12000	2	2.25	27.00	54	┌
5-2	"	3240	2	"	7.29	15	┌ 平均値
6	D32	3360	59	6.23	20.93	1235	┌
7-1	D22	12000	26	3.04	36.49	948	┌
7-2	"	3320	26	"	10.09	262	┌
8-1	D22	12000	8	3.04	36.48	292	┌
8-2	"	3330	8	"	10.12	81	┌
						8007	k g
W 0	D16	1220	960	1.56	1.90	1824	┌
2	D13	1100	2760	0.995	1.09	3008	┌
						4832	k g
F 1	D35	10200	30	7.51	76.60	2298	┌ (30)
2	D35	8200	30	7.51	61.58	1847	┌ (30)
3	D35	9100	59	7.51	68.34	4032	┌
4	D38	9140	59	8.95	81.80	4826	┌
5-1	D29	10000	60	5.04	50.40	3024	┌ (60)
5-2	"	5550	60	"	28.49	1700	┌

[illegible]


種別	径	長さ	本数	単位質量	一本当り質量	質量	摘要
H-1	D16	2430	180	1.56	3.79	682	J
2	D19	1740	300	2.25	3.92	1176	J
3	D19	1880	660	2.25	4.23	2792	J
						4650	k g
T-1	D25	4260	62	3.98	16.95	1051	J
2-1	D22	12000	4	3.04	36.48	146	-
2-2	"	3380	4	"	10.31	41	- 平均値
3-1	D19	12000	14	2.25	27.00	378	-
3-2	"	3360	14	"	7.58	106	- 平均値
						1722	k g
T ^Q	D16	2900	60	1.56	4.52	271	G
						271	k g
C-1	D32	9230	138	6.23	57.50	7935	J
2	D22	3780	318	3.04	11.49	3654	L
3	"	1500	477	"	4.56	2175	t
						13764	k g
J-1	D32	2500	88	6.23	15.58	1371	-
						1371	k g
(圧接箇所)							
D38	23108	k g (147)					
D35	16395	k g					
D32	18117	k g					
D29	16783	k g (119)					
D25	15992	k g					
D22	10417	k g					
D19	21117	k g					
D16	6618	k g					
D13	10797	k g					
合 計	139344	k g (266)					

掘割構造配筋図(その11) (先施工) 縮尺=1:60

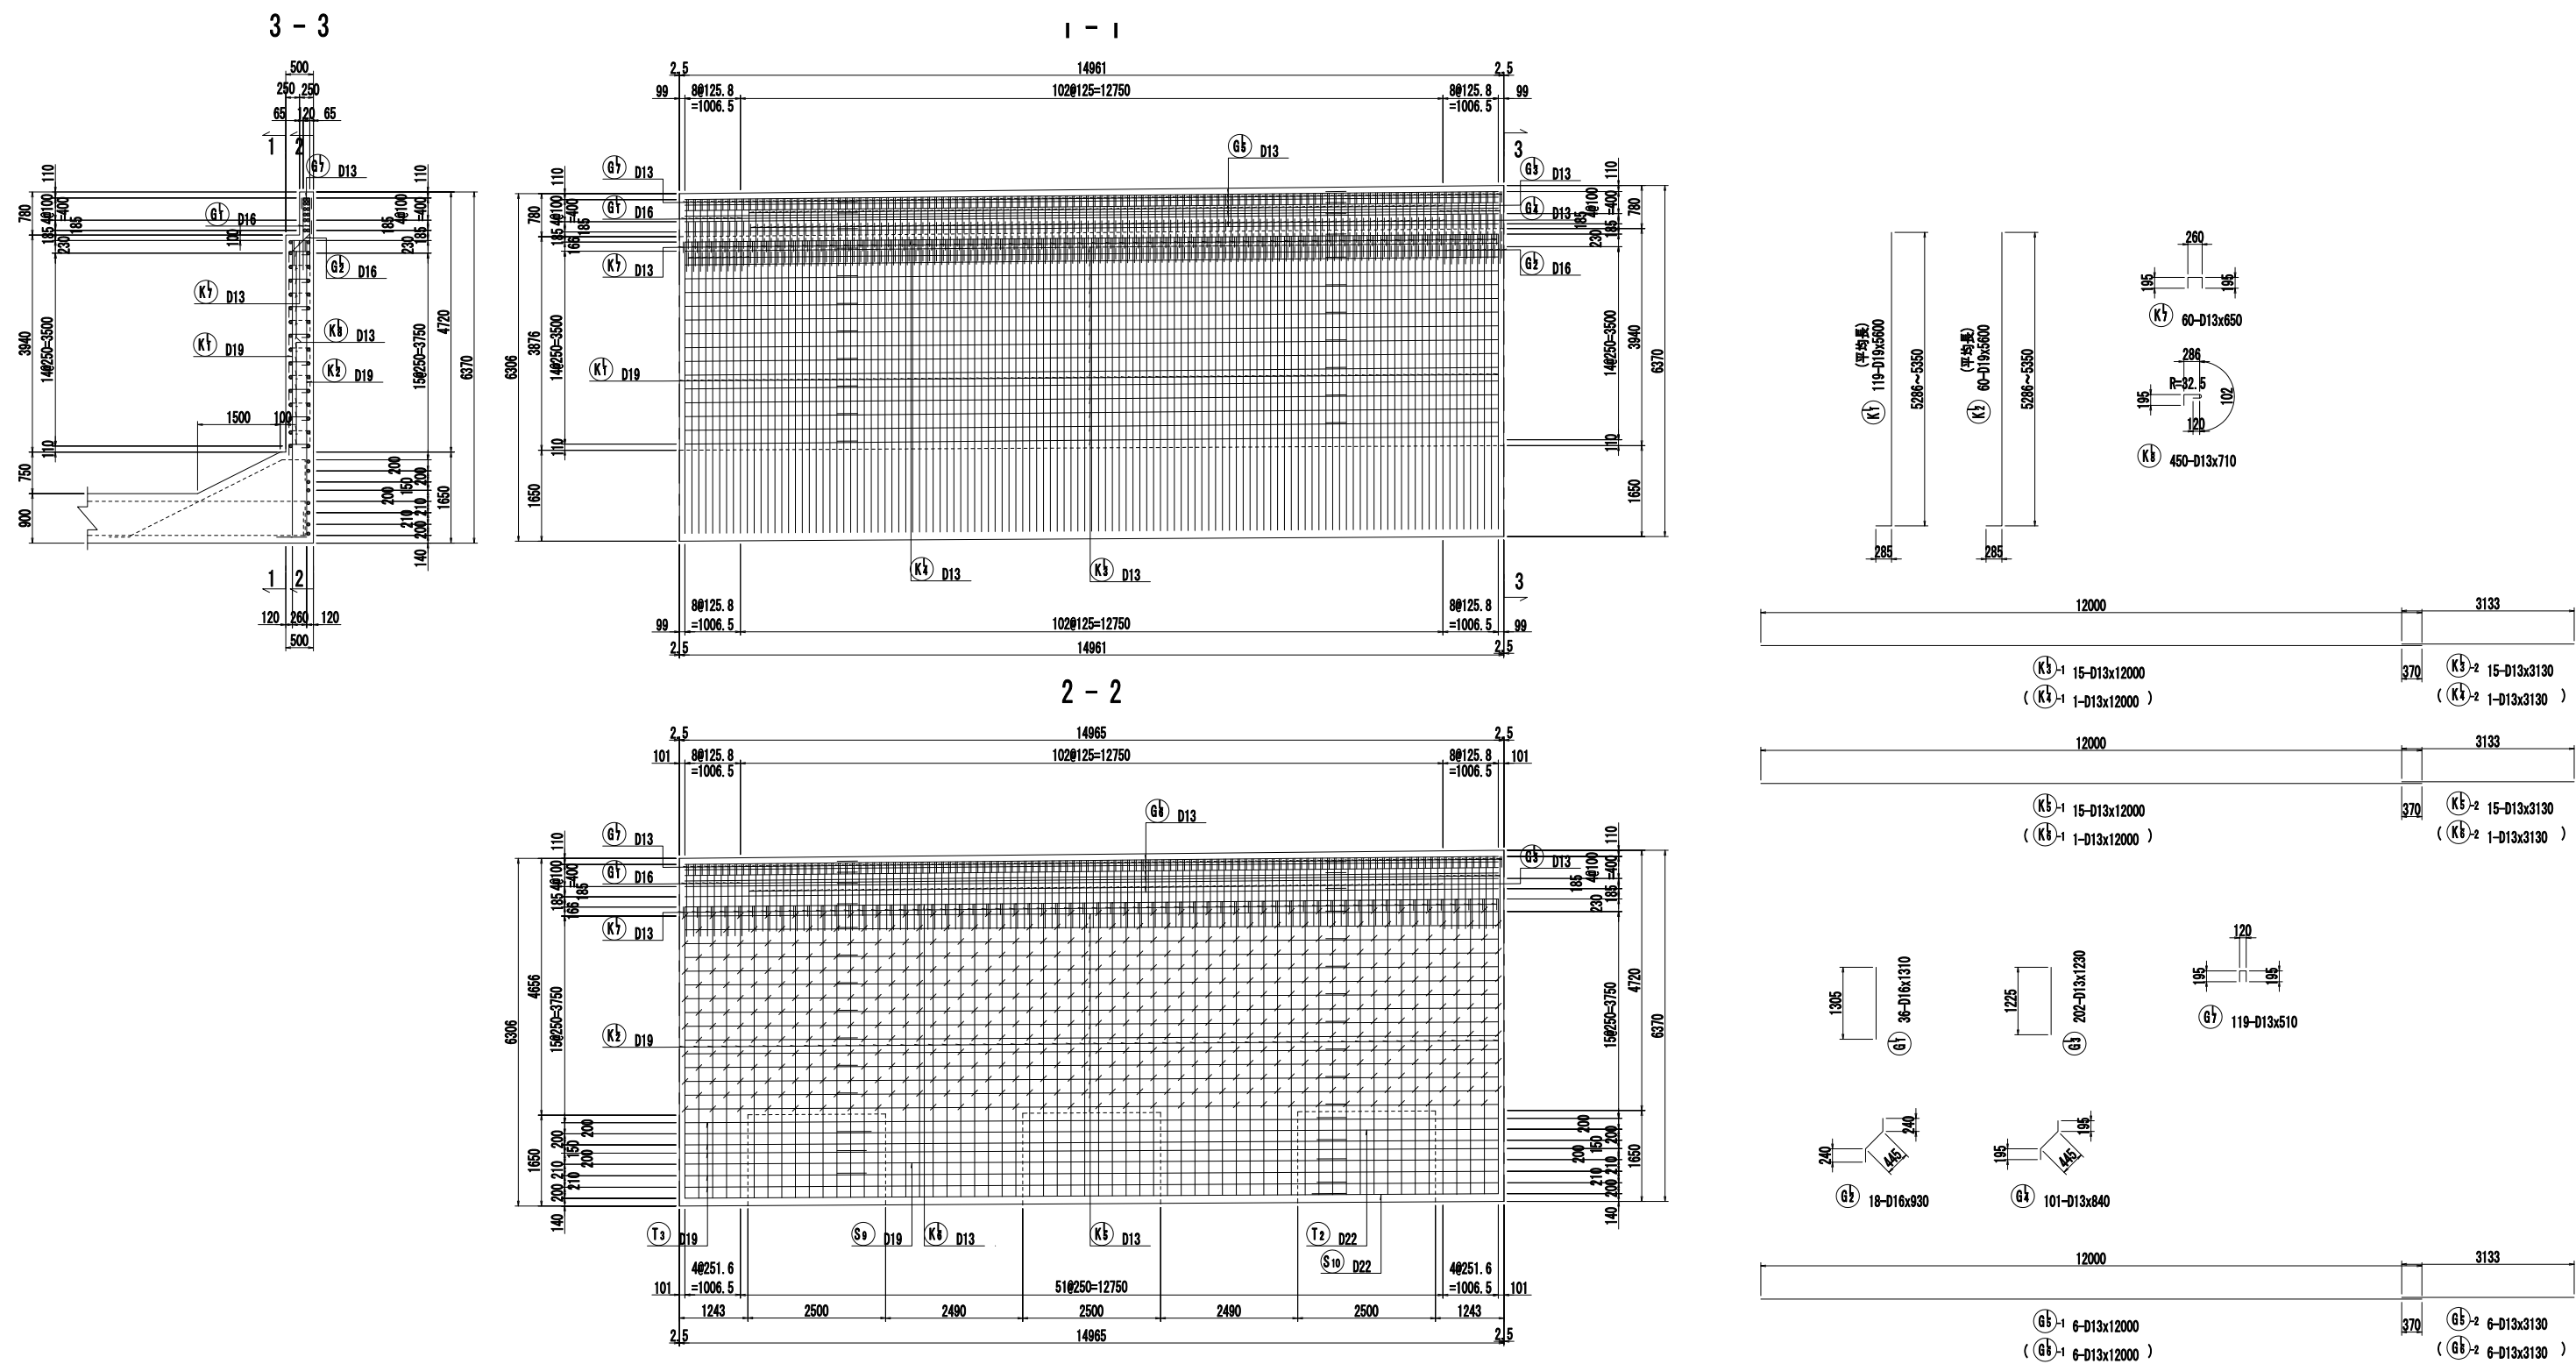


掘割構造配筋図(その1) (後施工) 縮尺=1:60


断面図

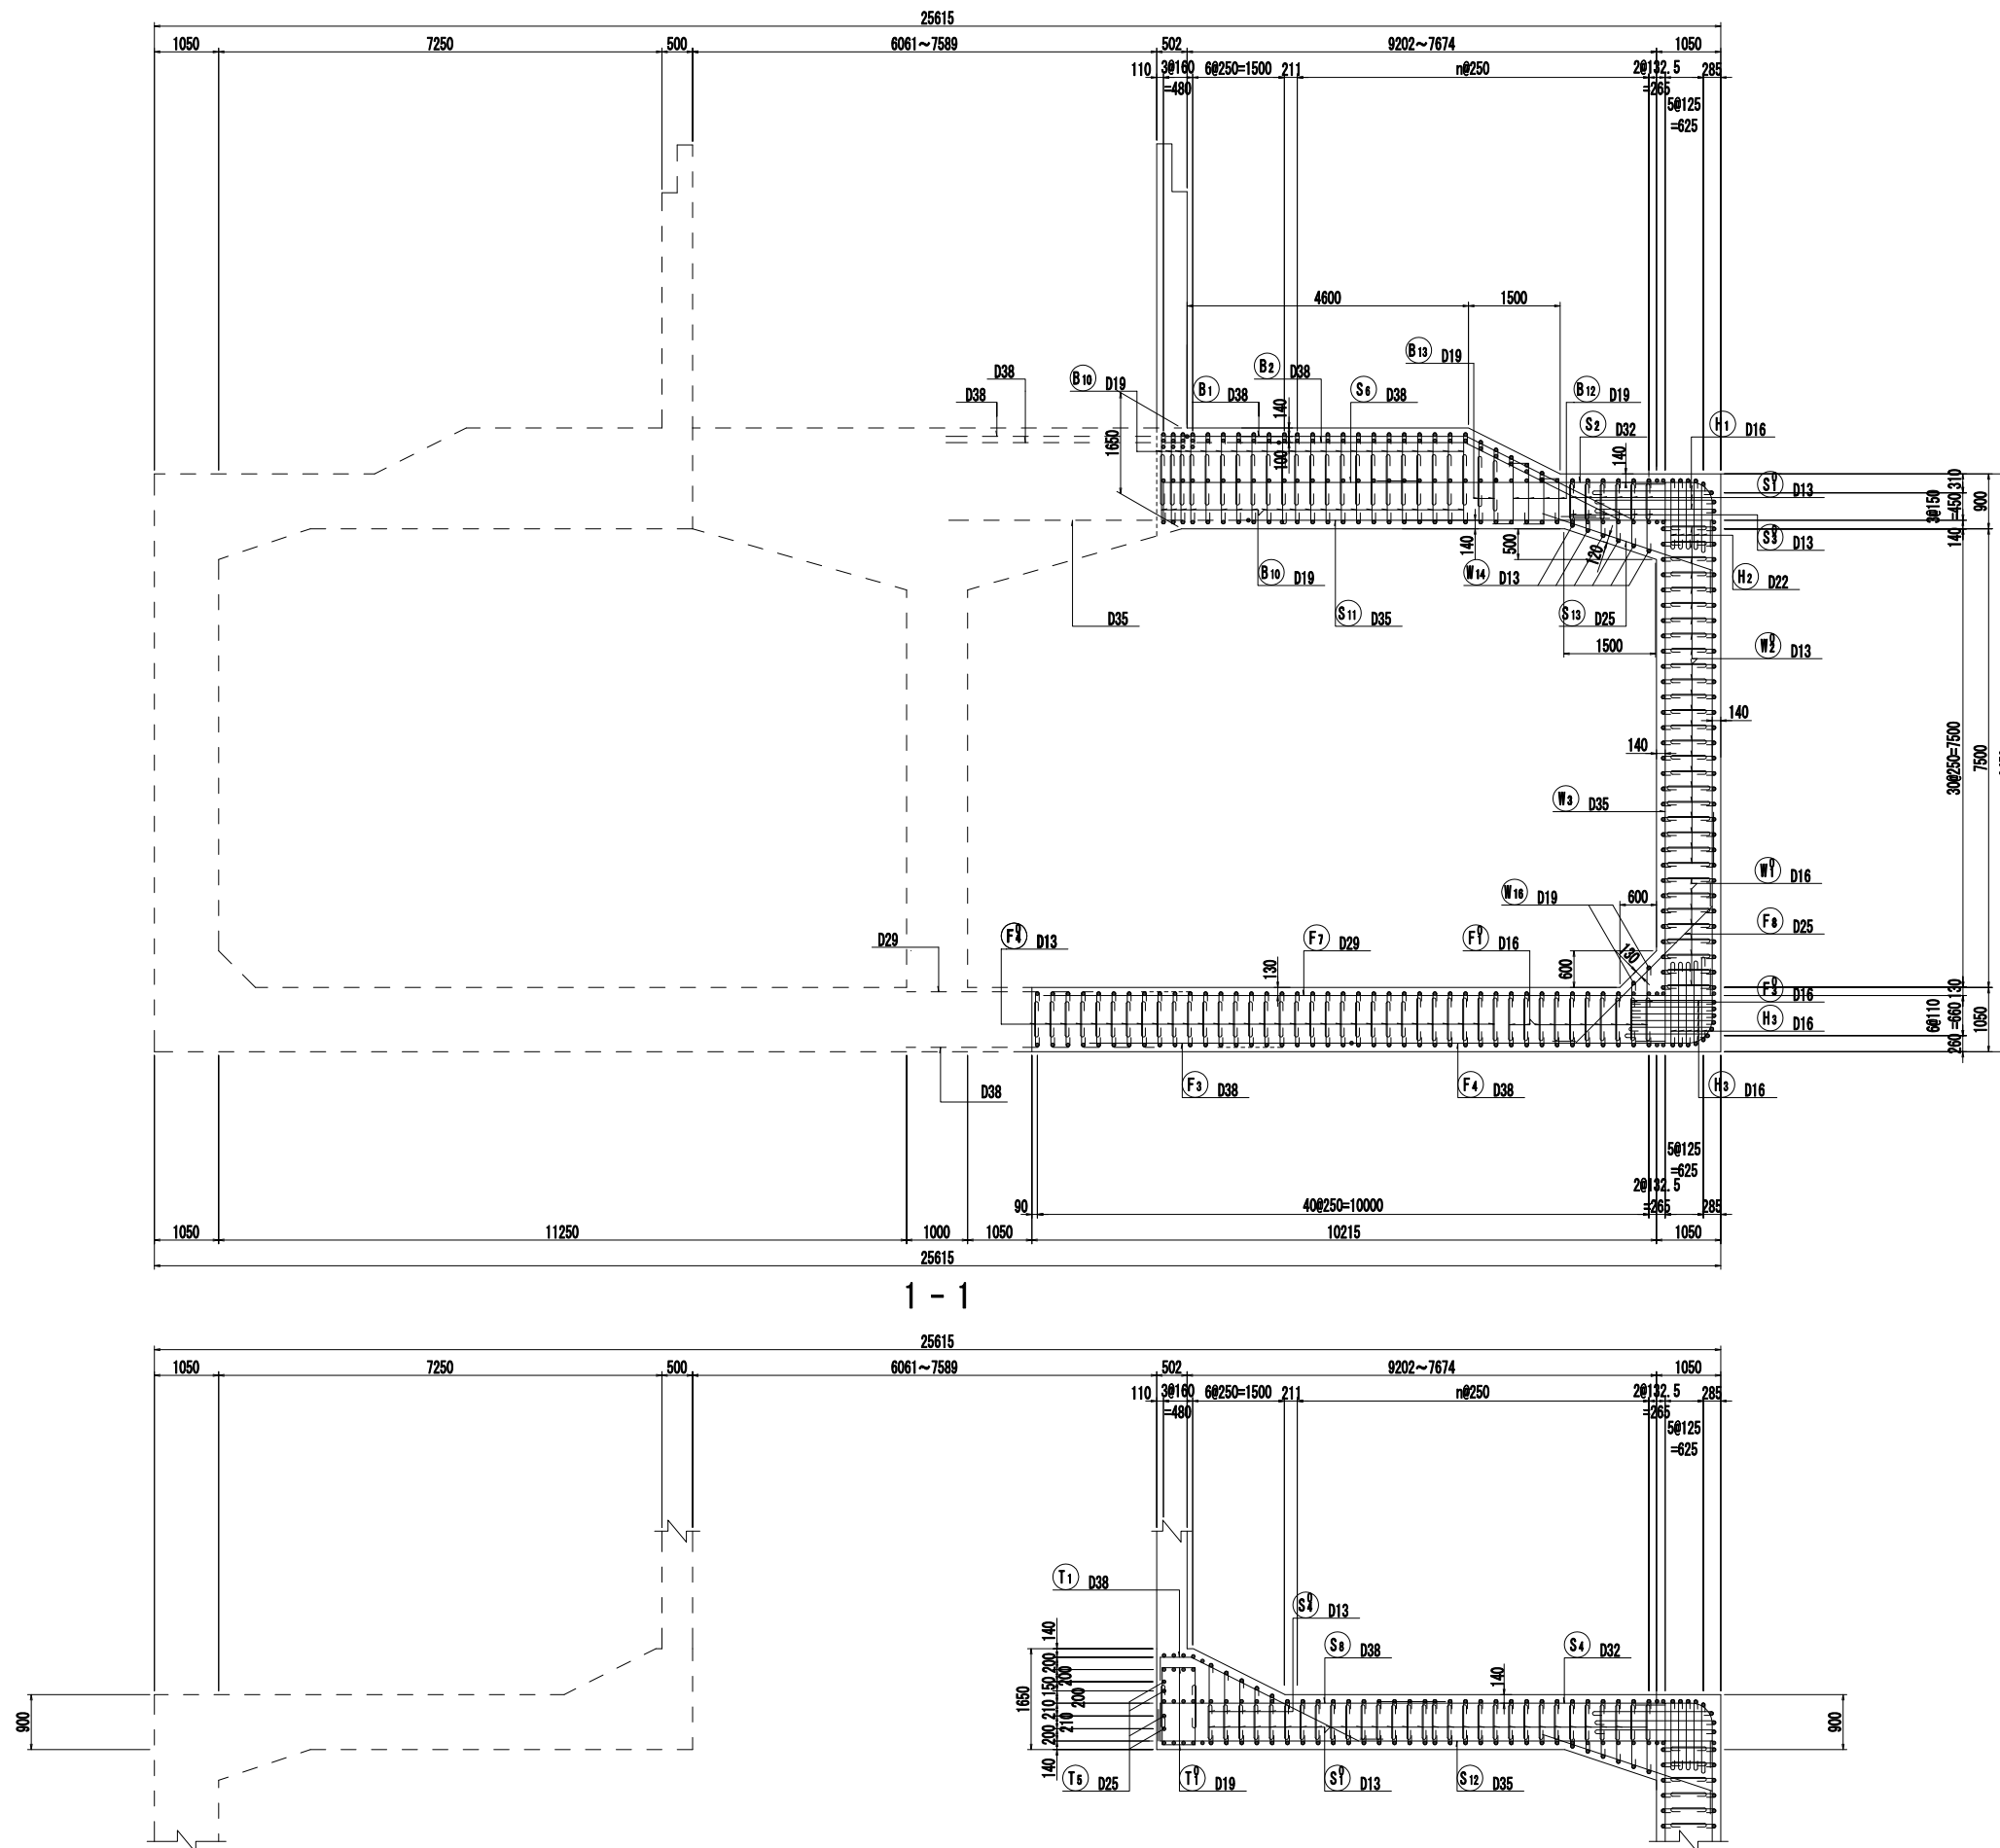

主鉄筋組立図


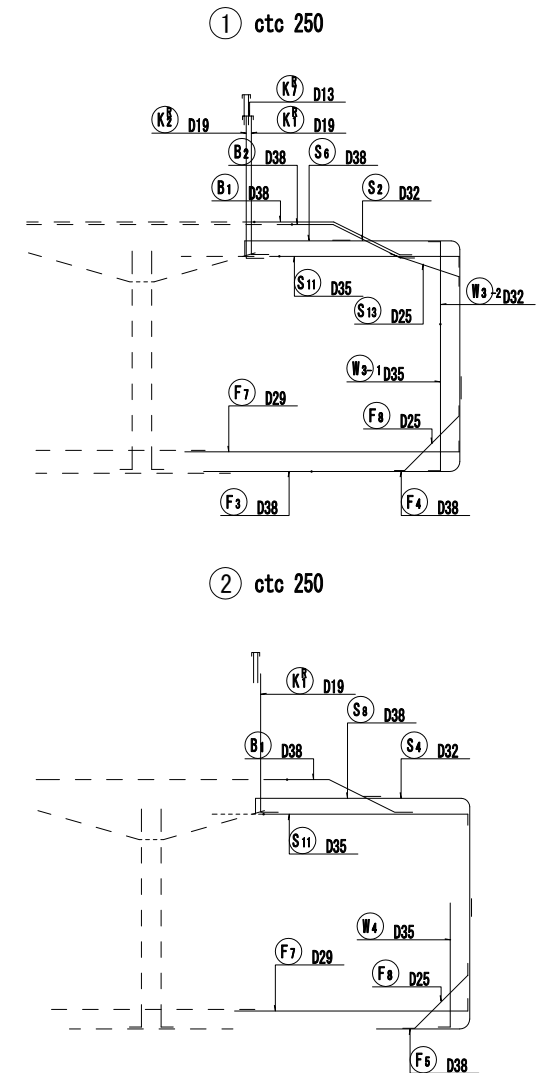


位置図

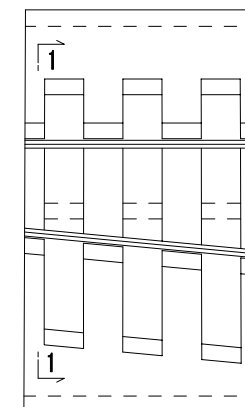


縮尺=1:60




2 - 2

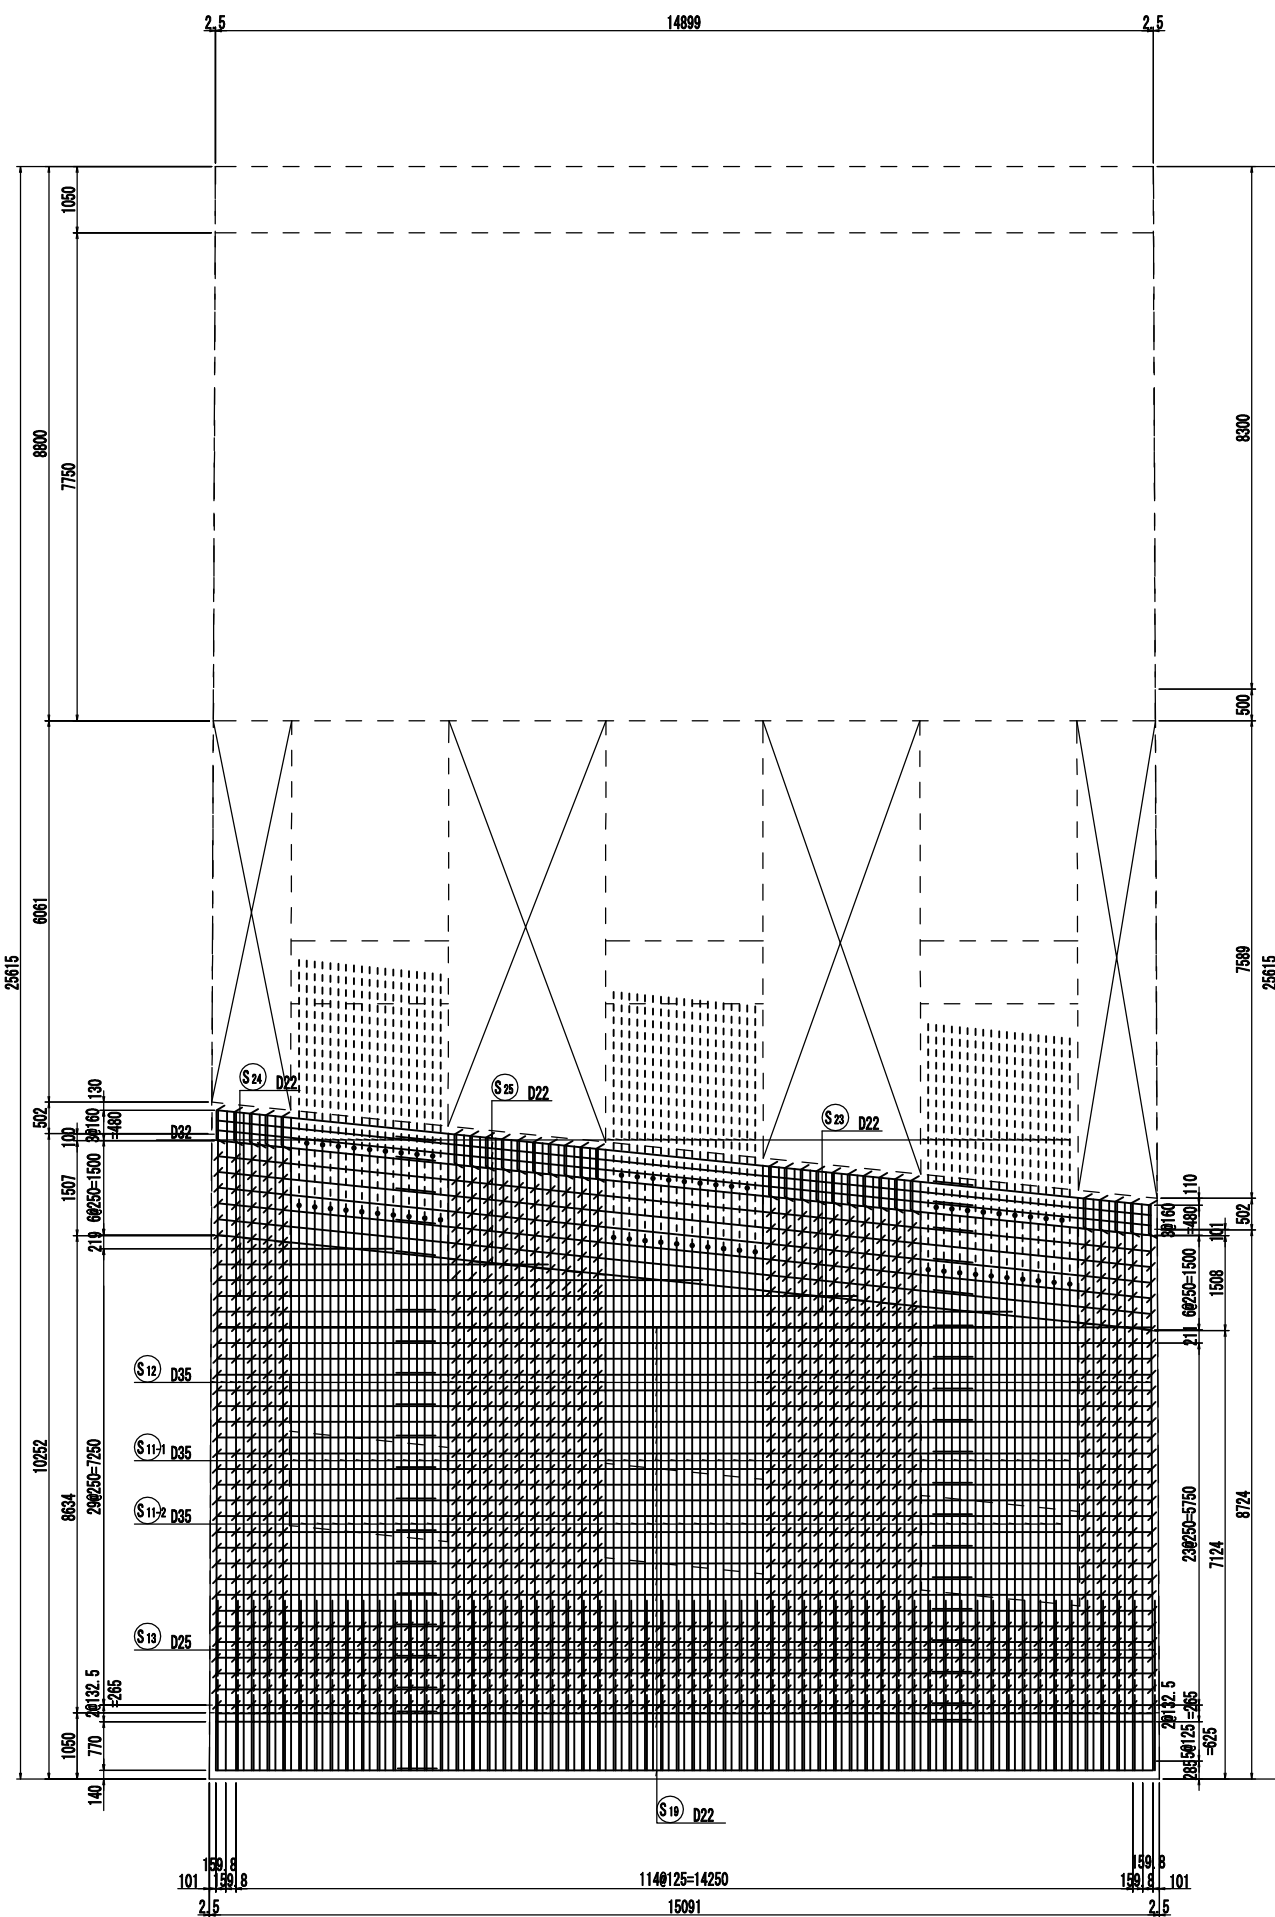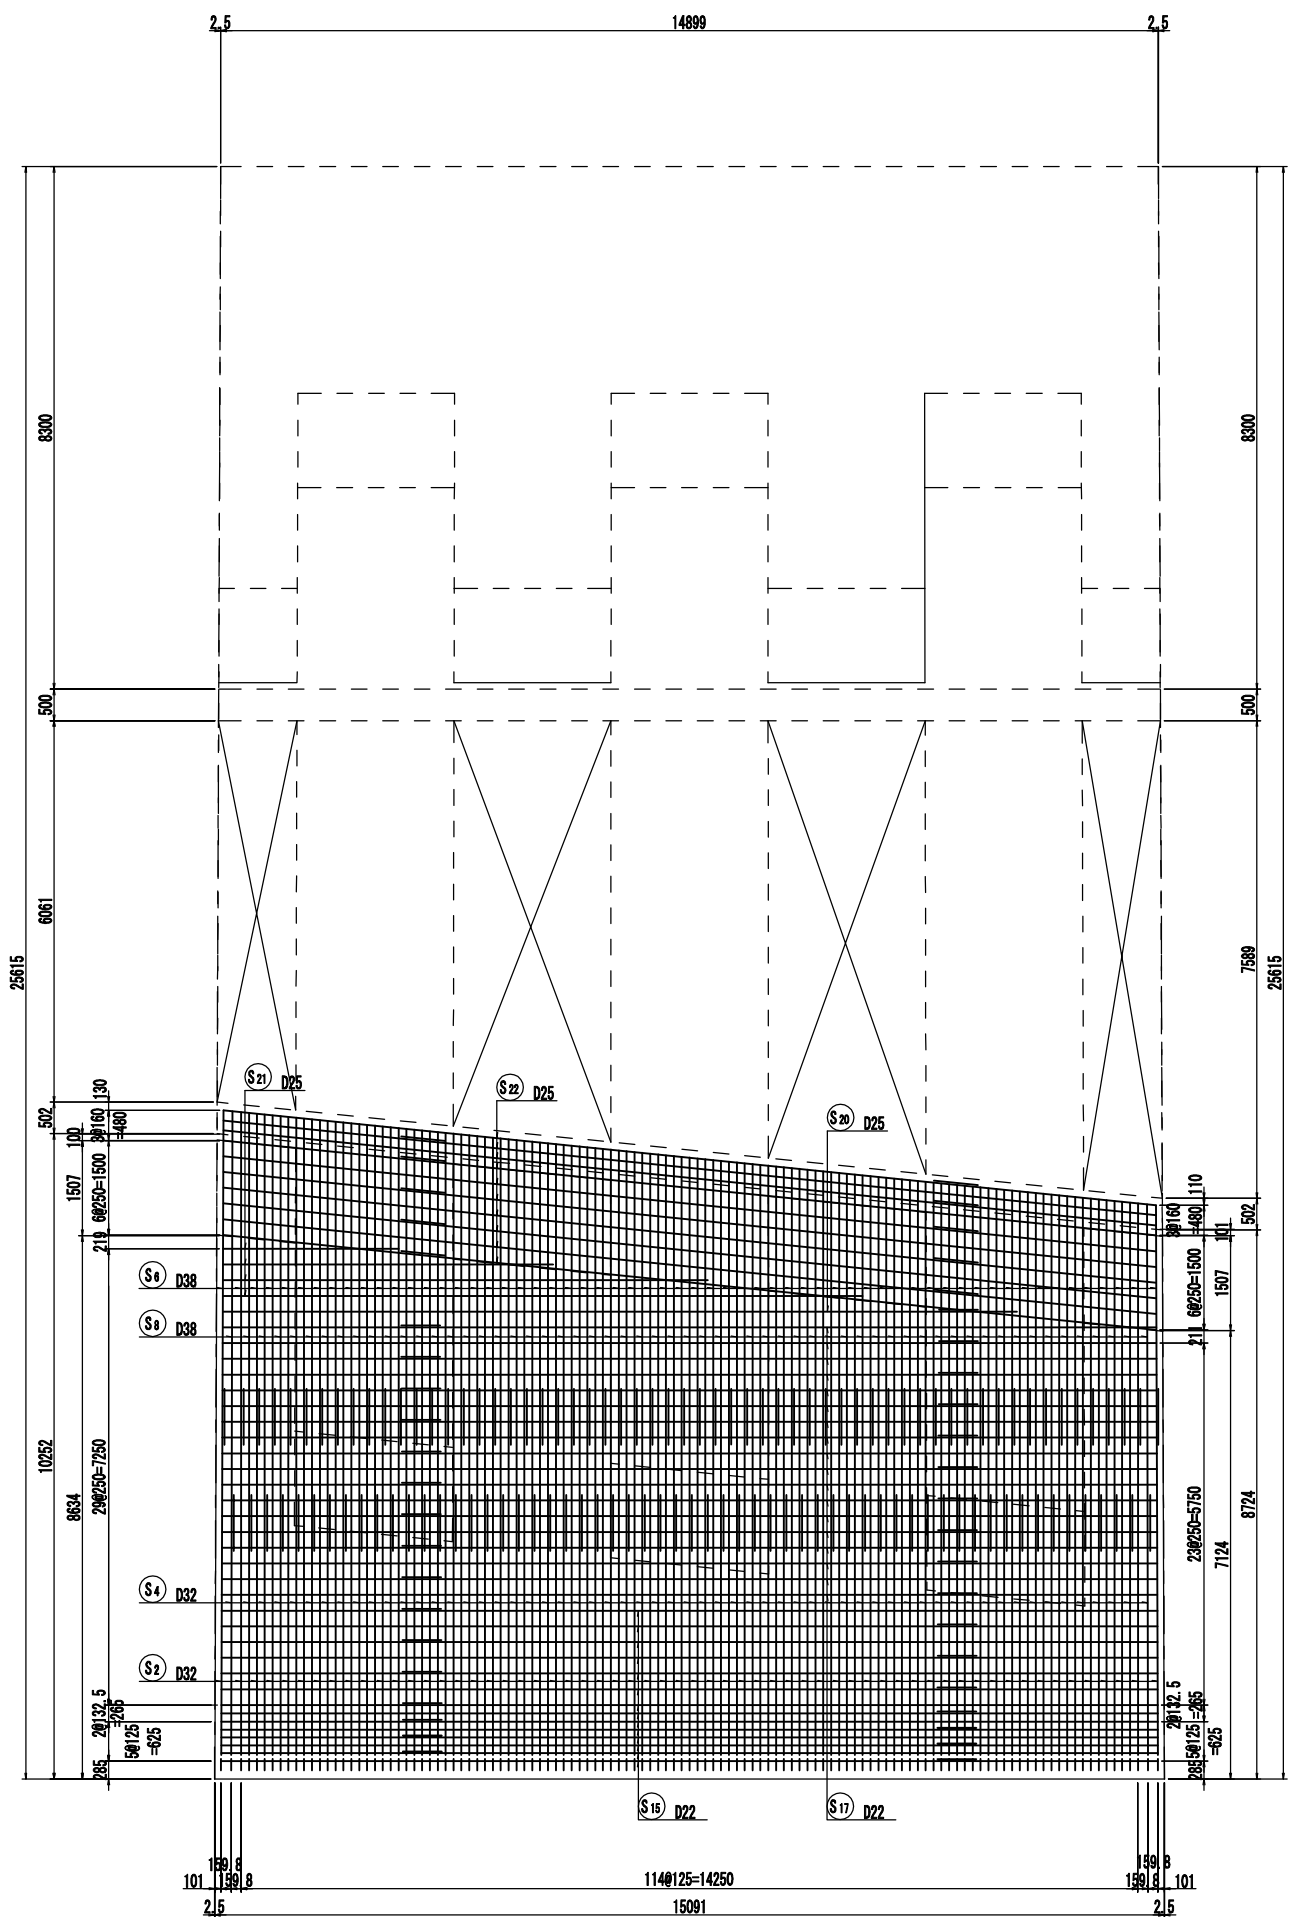

位置図

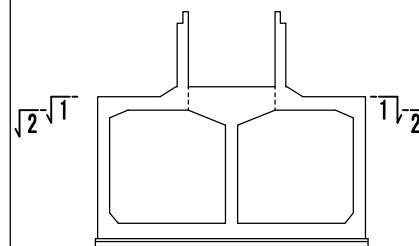

掘割構造配筋図(その3) (後施工) 縮尺=1:60

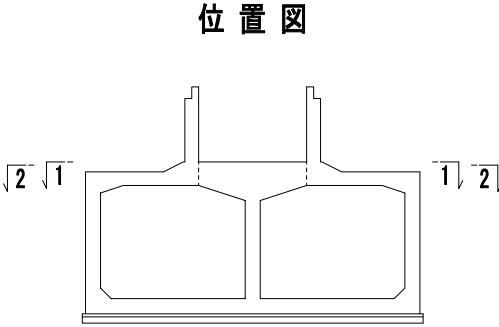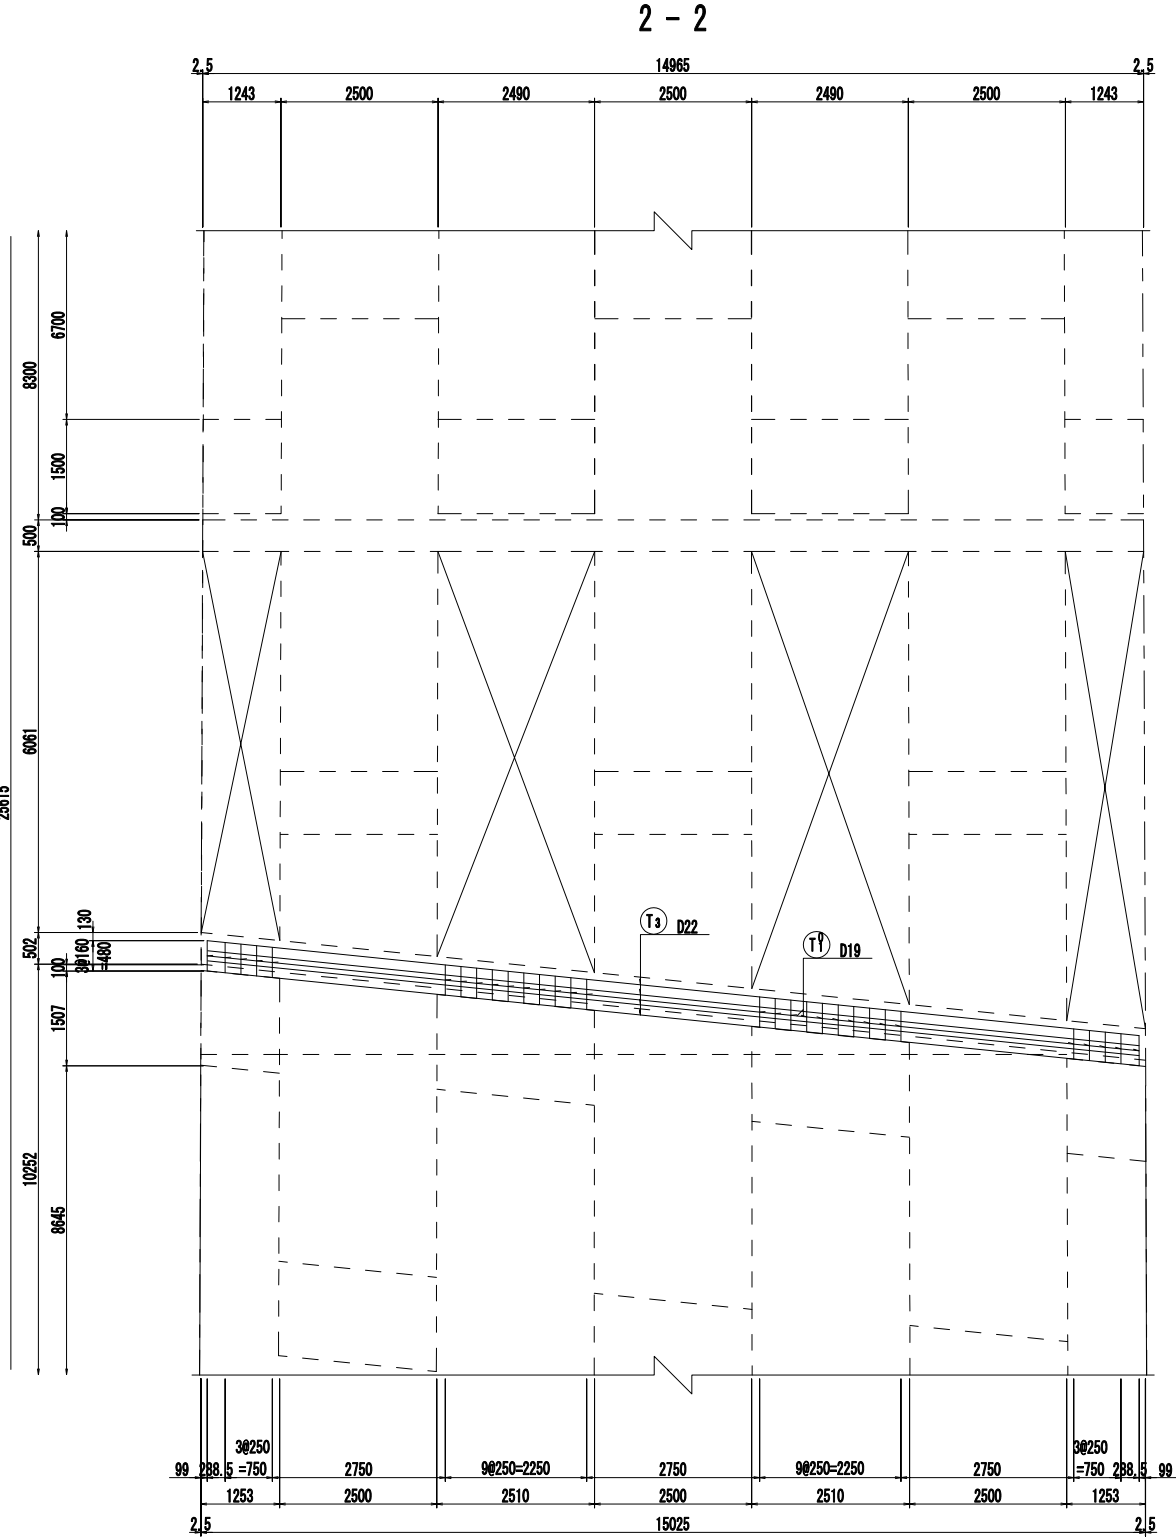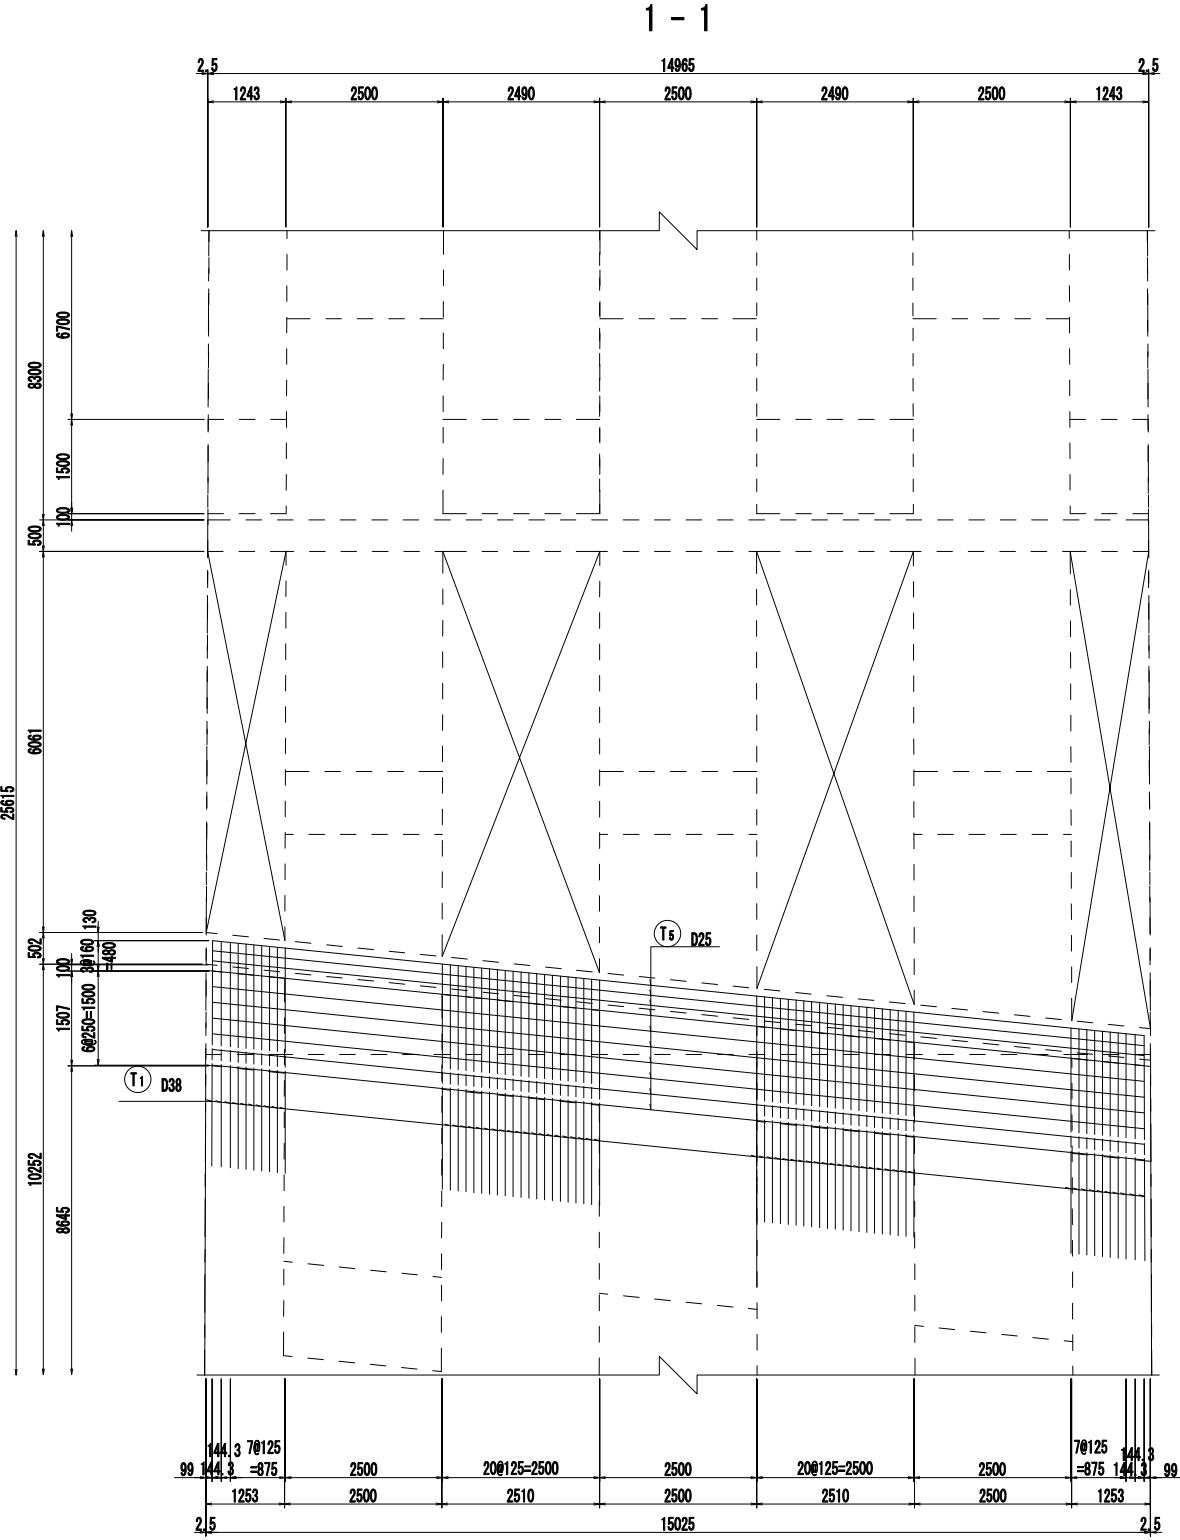

縮尺=1:60

14899




14899








掘割構造配筋図(その5) (後施工) 縮尺=1:60


1 - 1

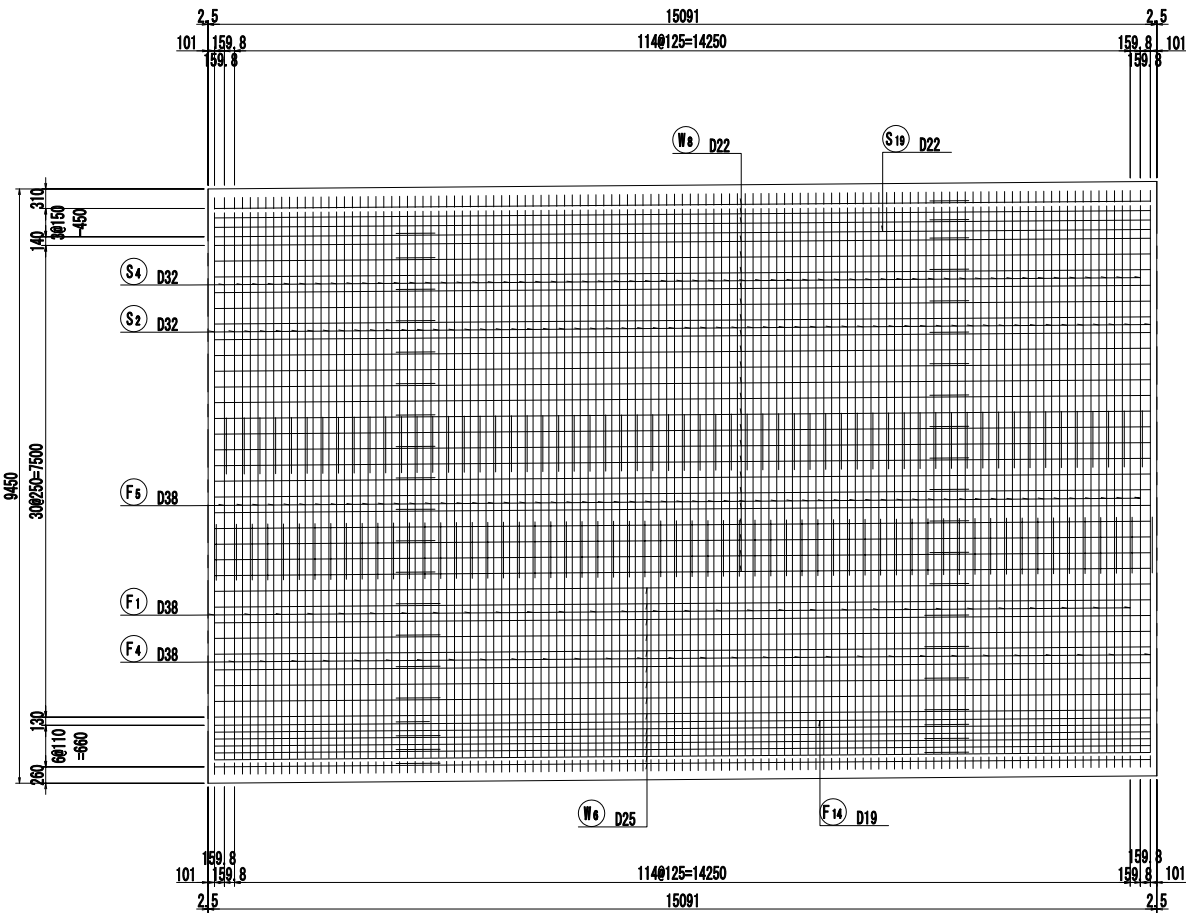

2 - 2




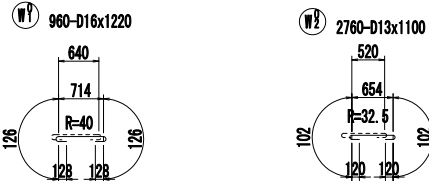
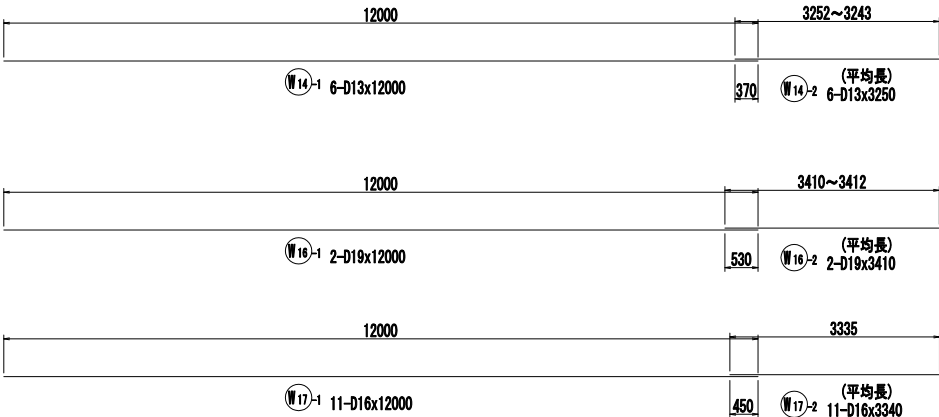
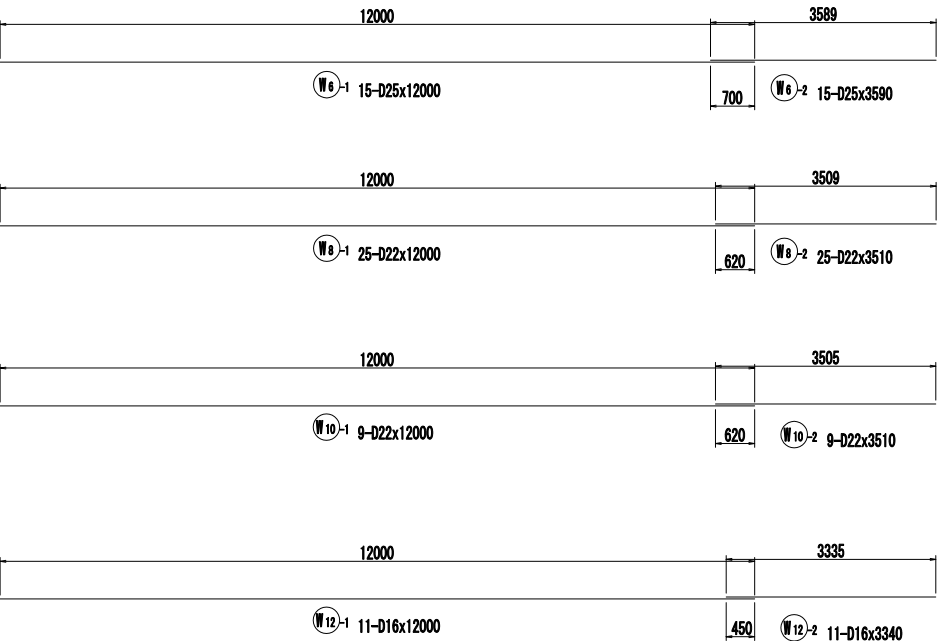
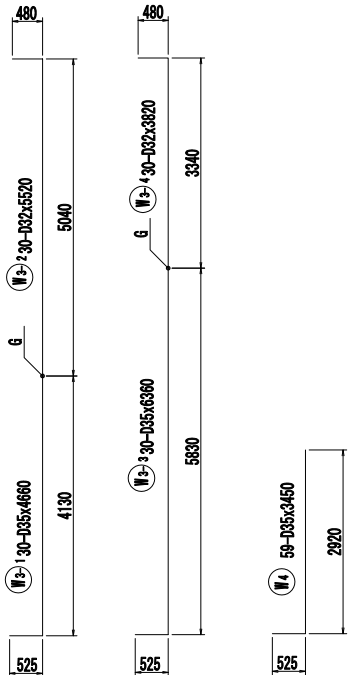
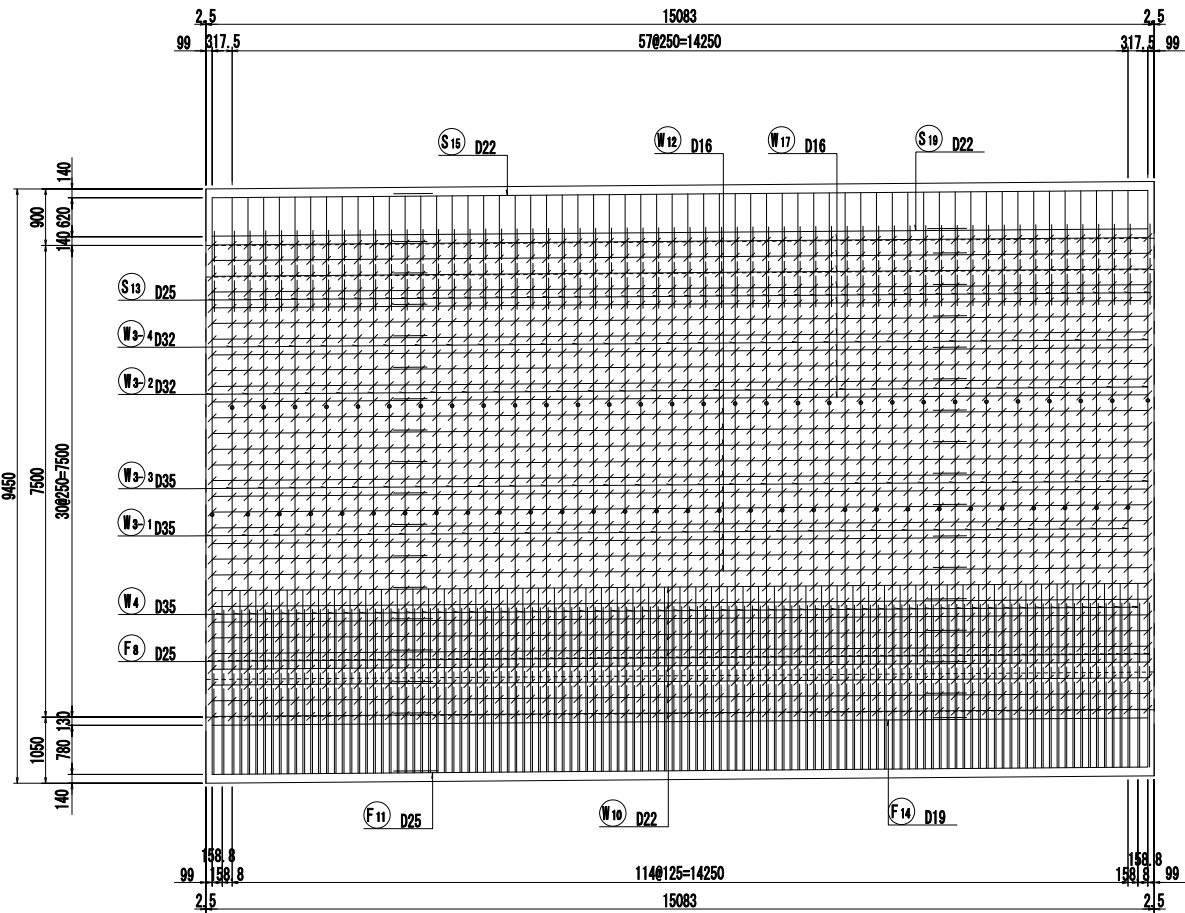


位置図


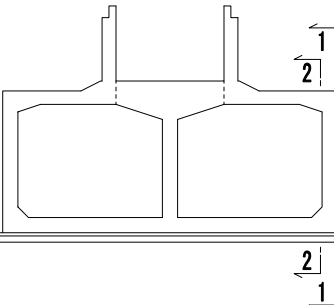


掘割構造配筋図(その6) (後施工)




縮尺=1:60

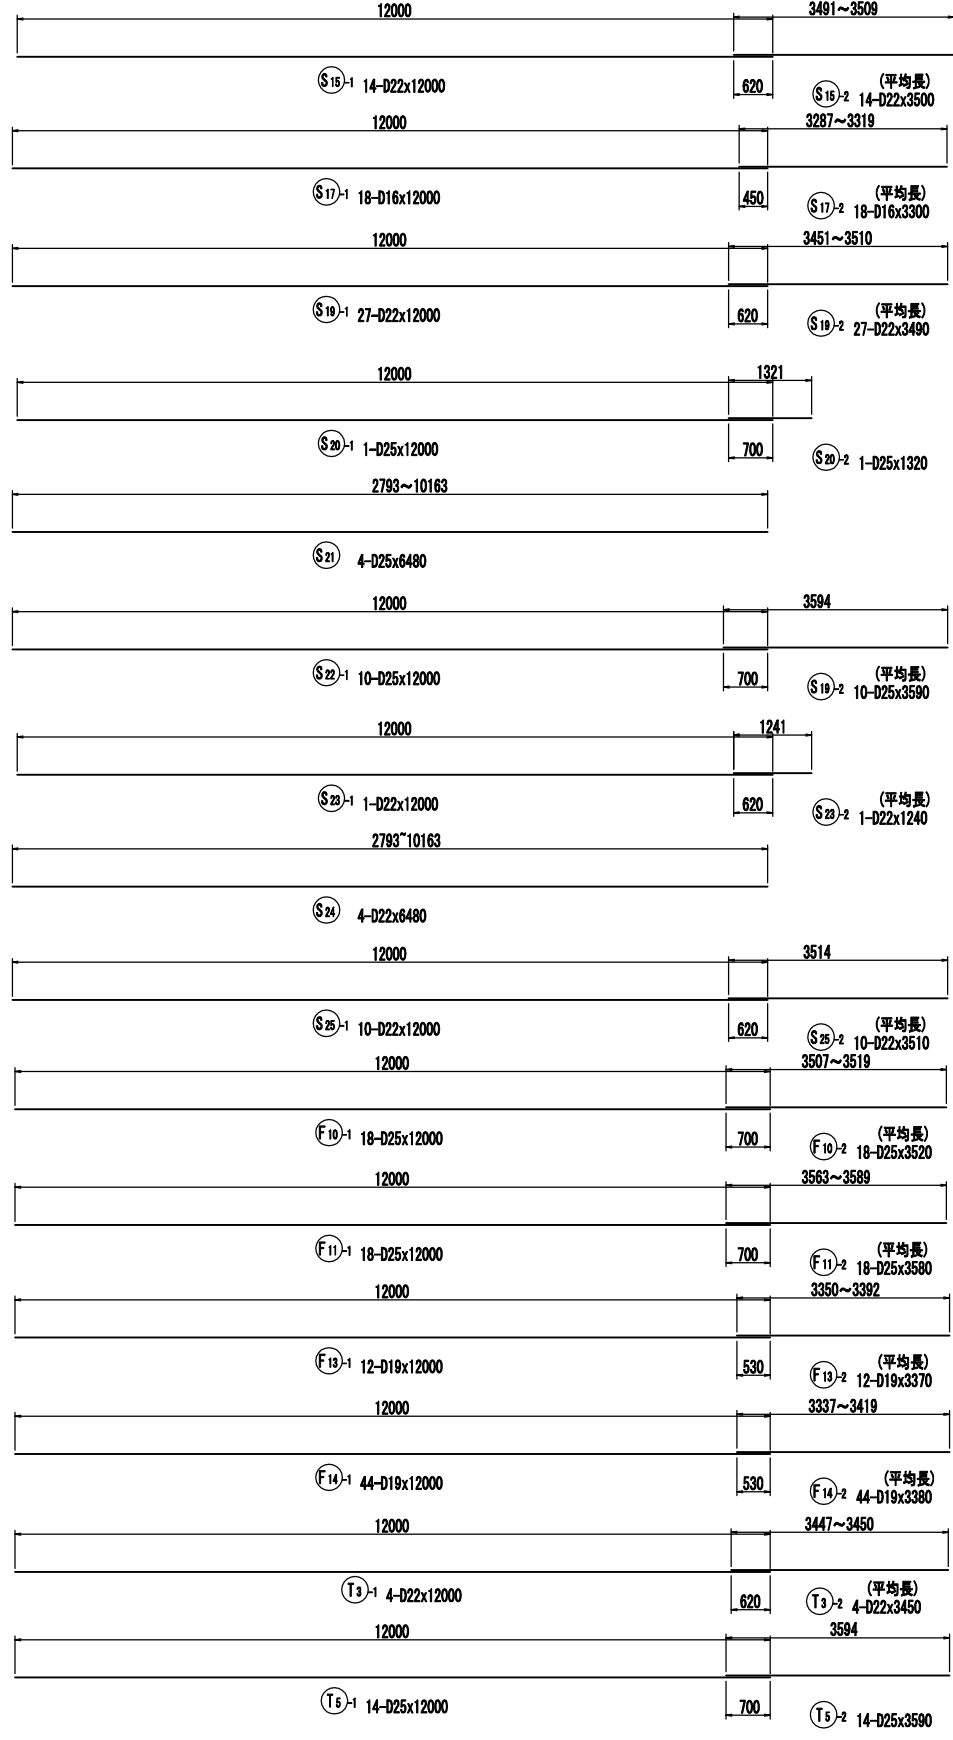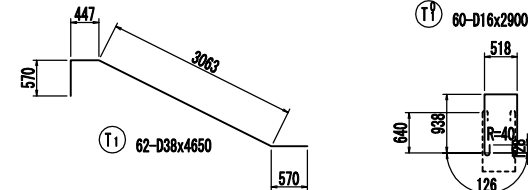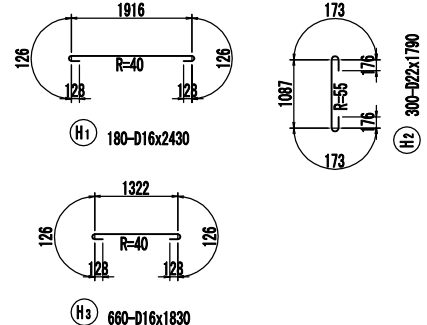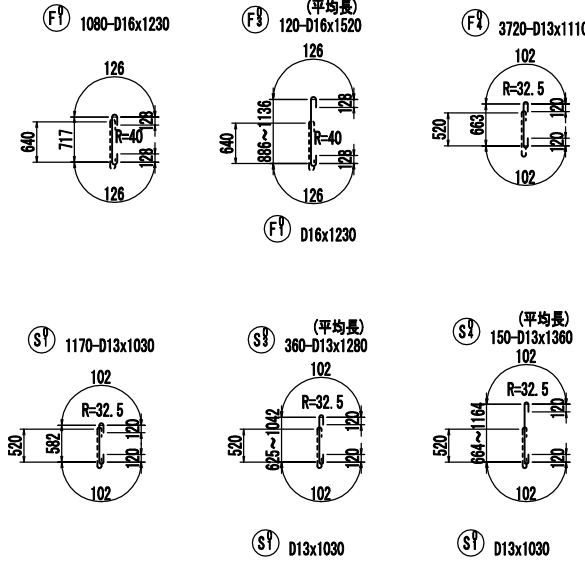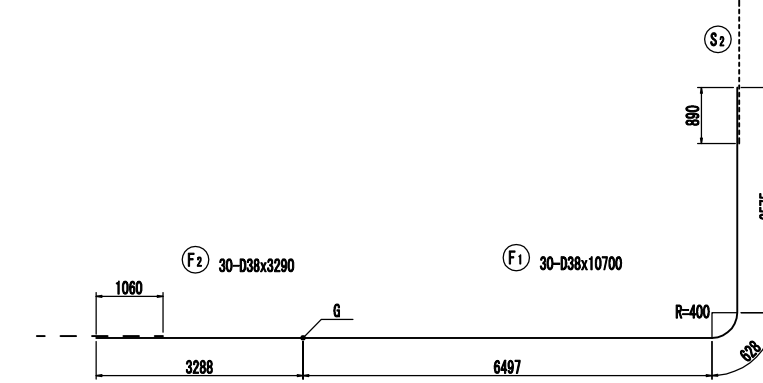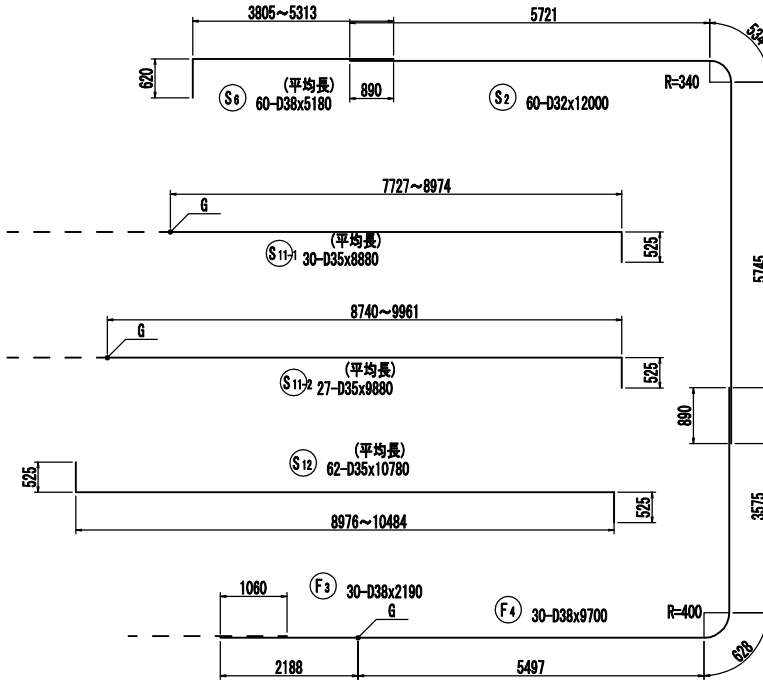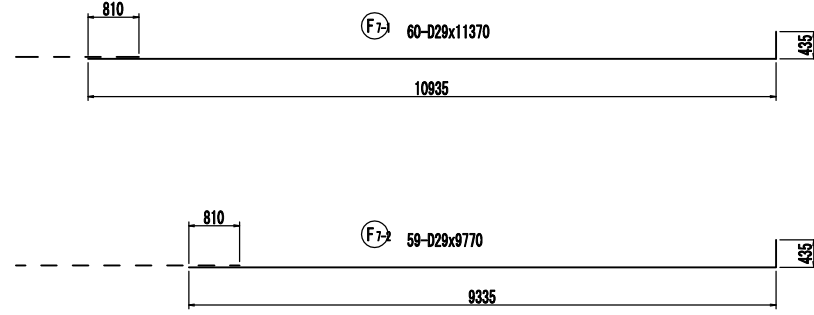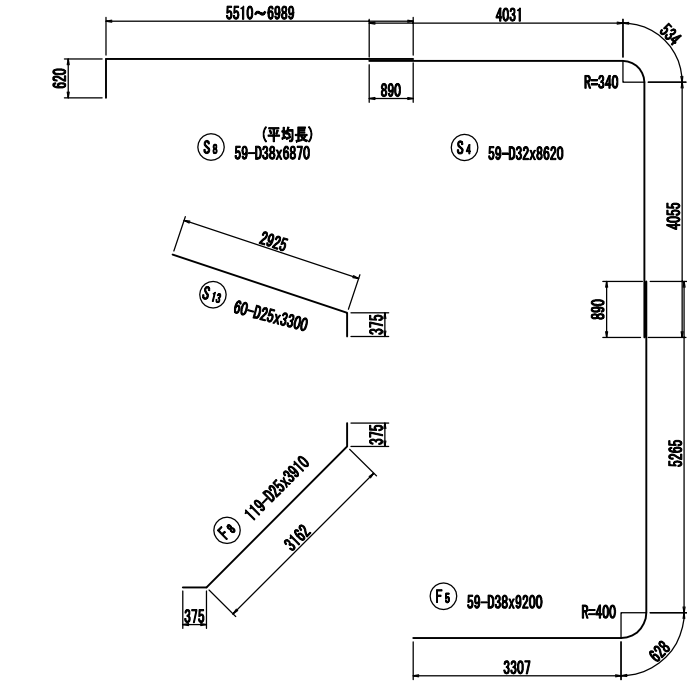


掘割構造配筋図(その7) (後施工) 縮尺=1:60

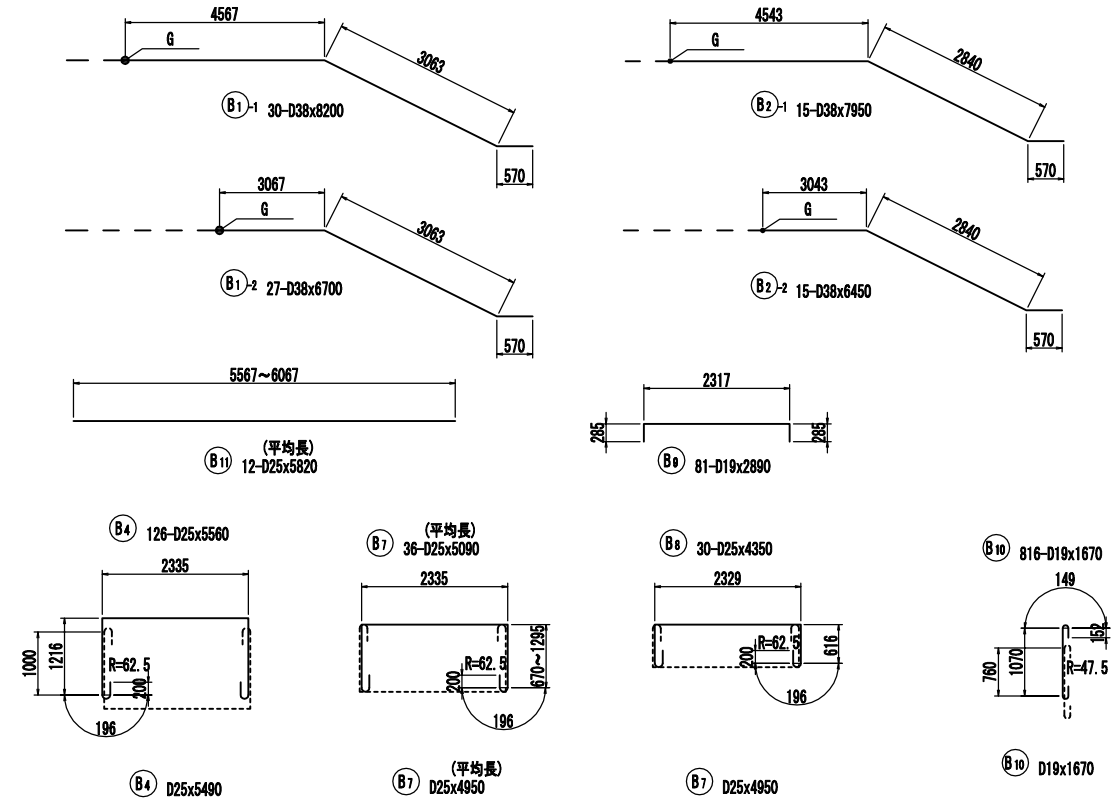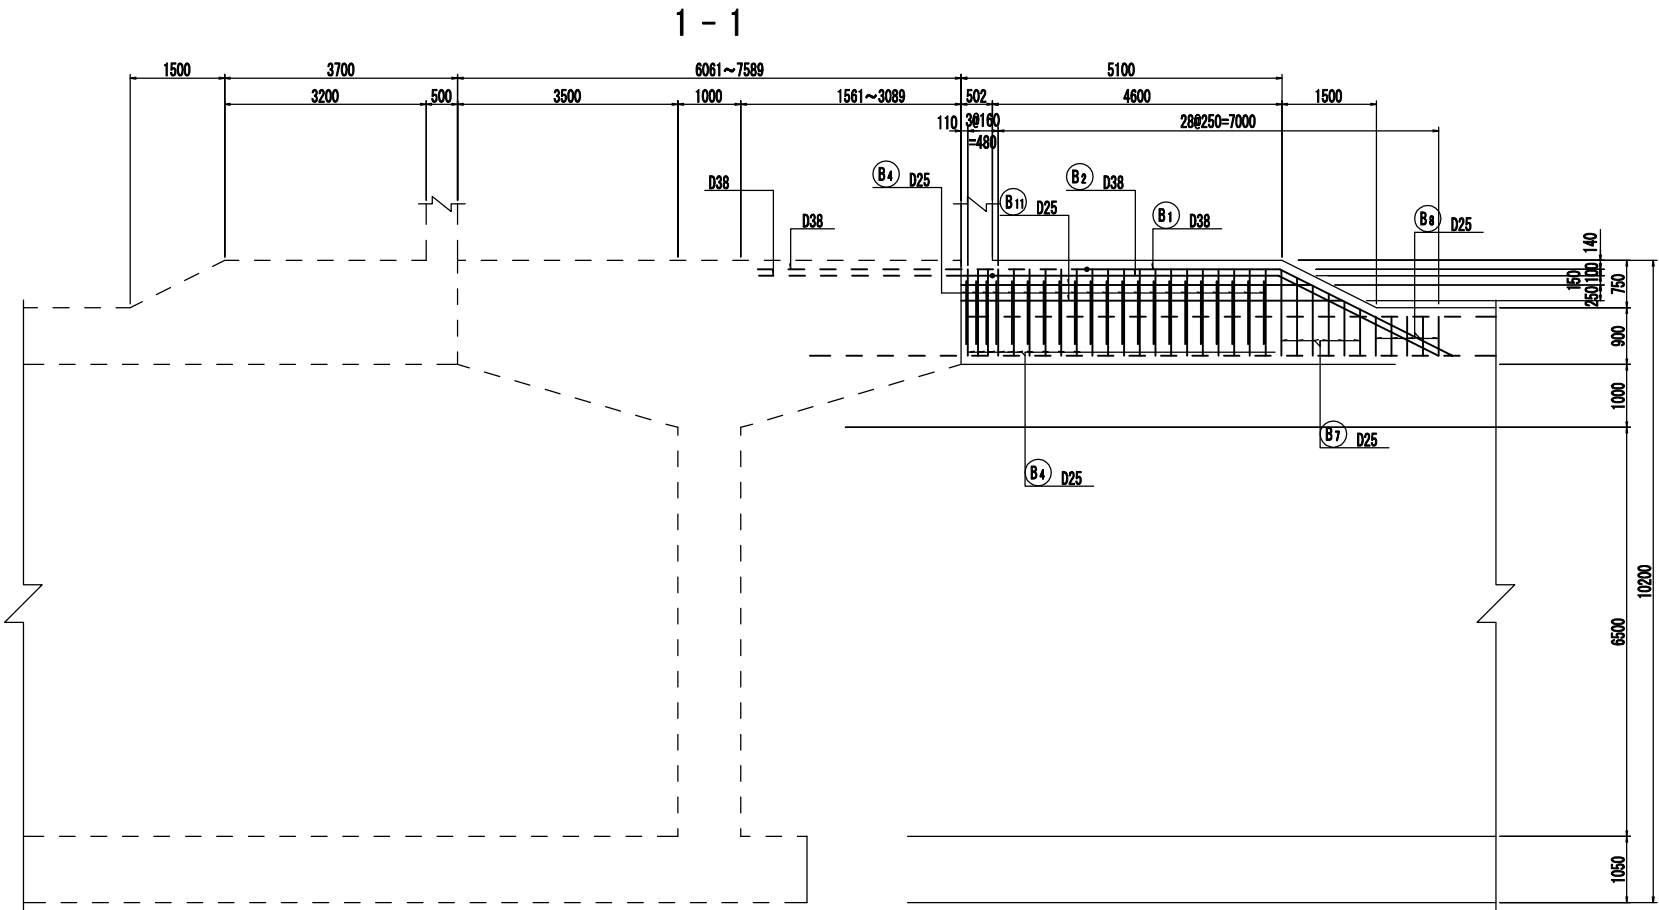

連結鉄筋配置図 S=1/100

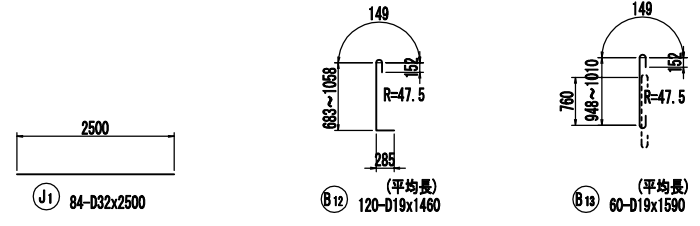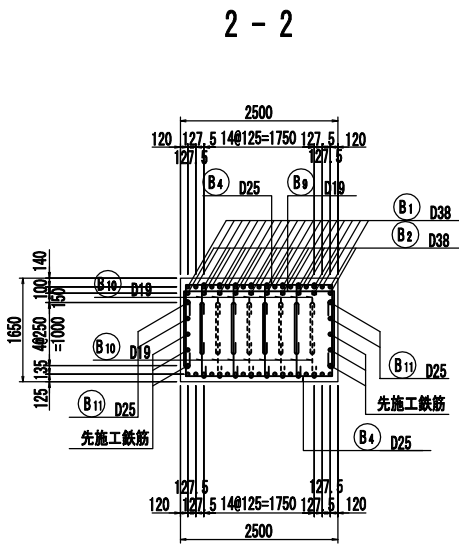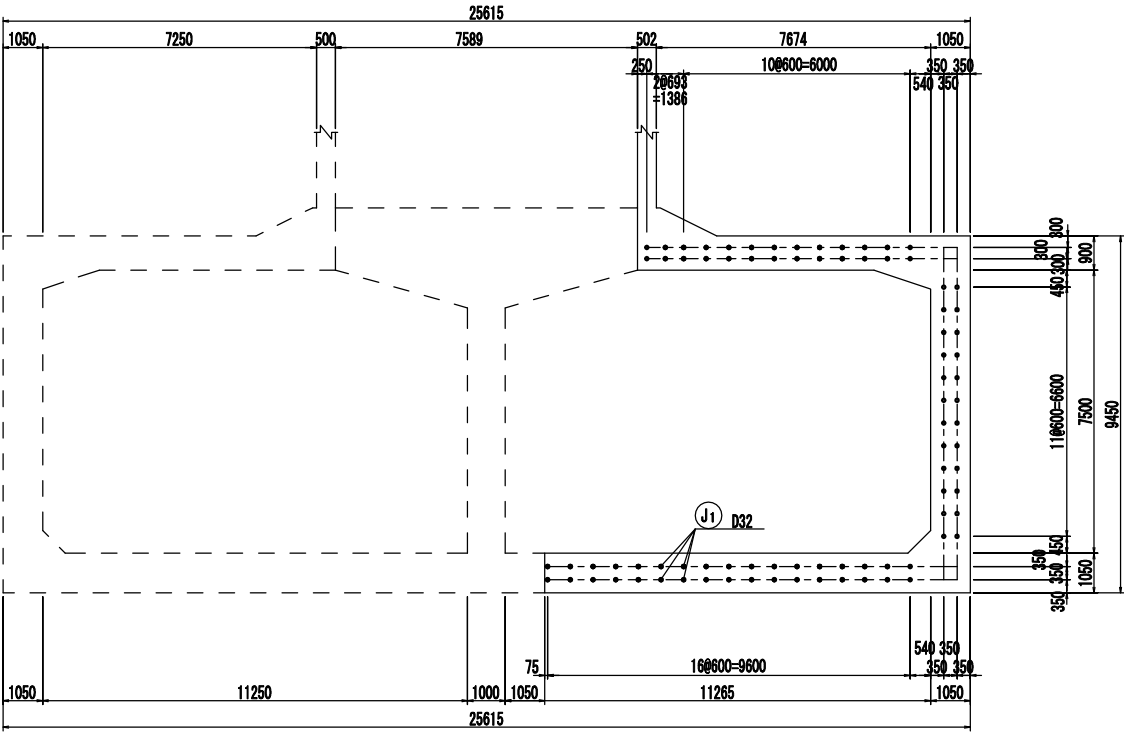


位置図

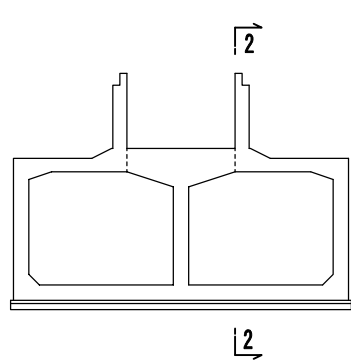


掘割構造配筋図(その8) (後施工) 縮尺=1:60


1 - 1

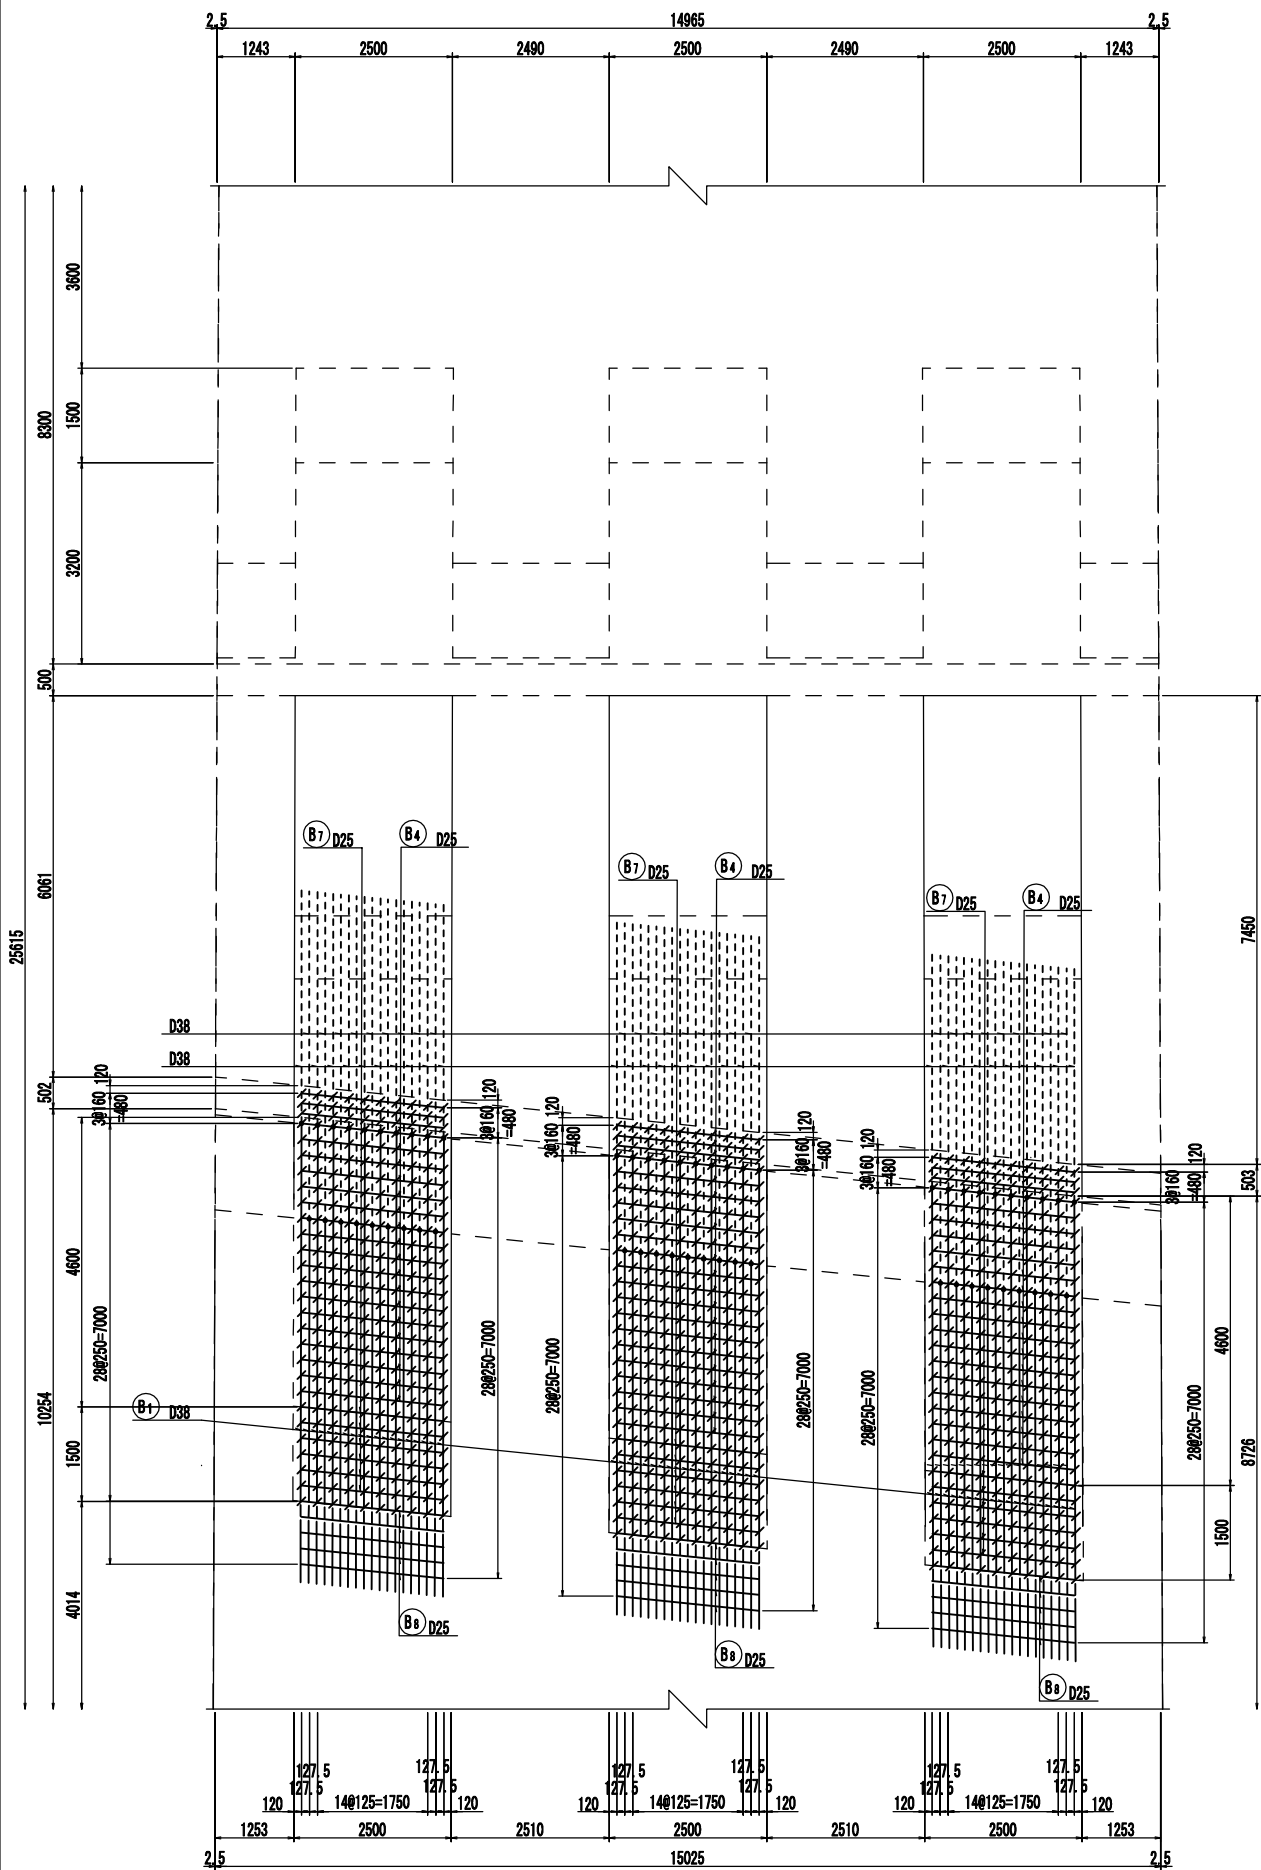

2 - 2

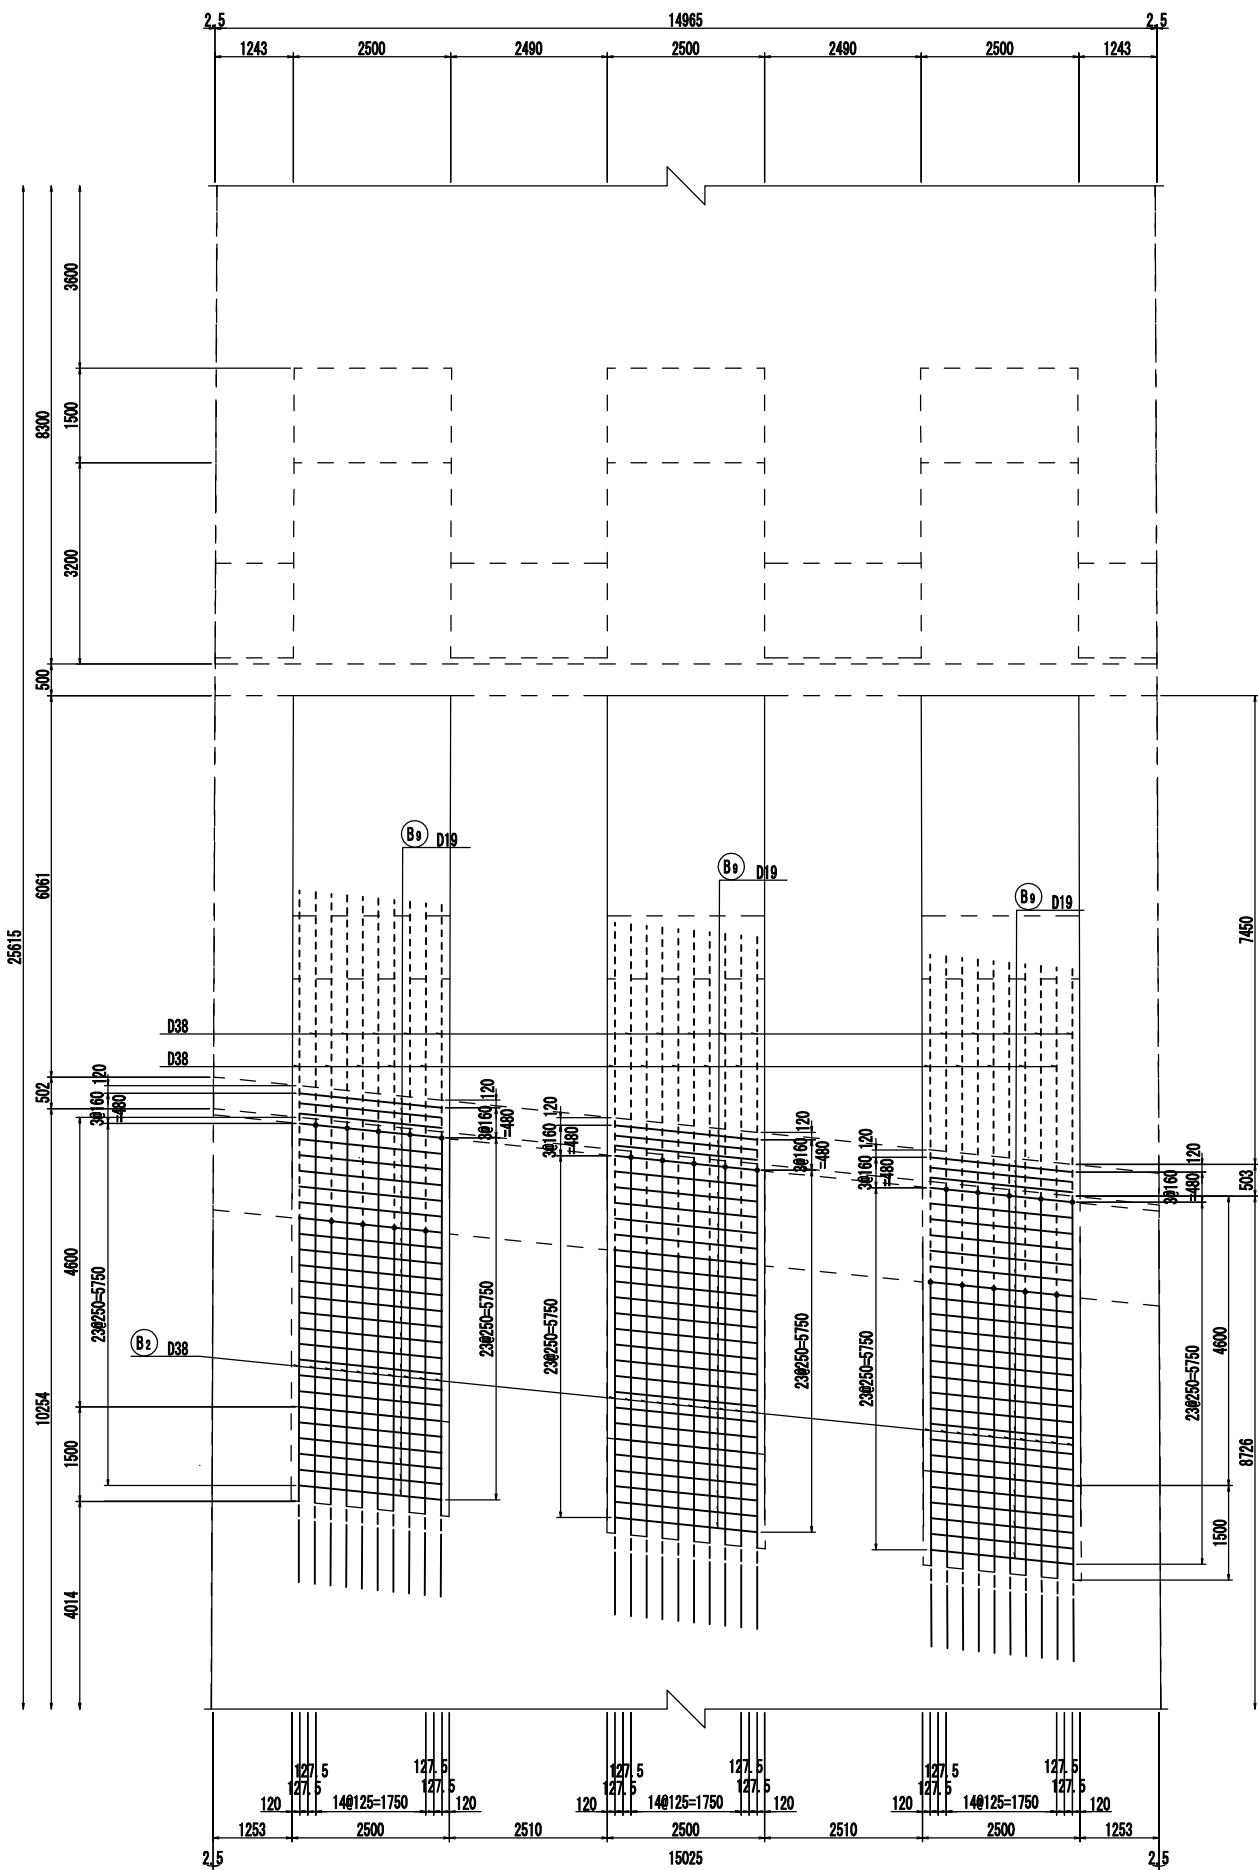

位置図

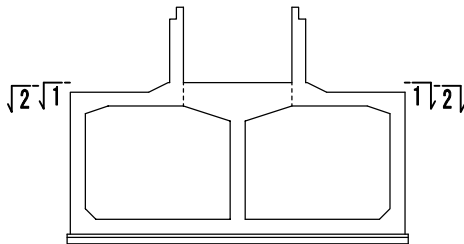

縮尺=1:60






鉄筋表

種 別	径	長 さ	本 数	単位質量	一本当り質量	質 量	摘 要
S 1	欠番						
S 2	D32	12000	60	6.23	74.76	4486	┌
S 3	欠番						
S 4	D32	8620	59	6.23	53.70	3168	┌
S 5	欠番						
S 6	D38	5180	60	8.95	46.36	2782	┌ 平均長
S 7	欠番						
S 8	D38	6870	59	8.95	61.49	3628	┌ 平均長
S 9	欠番						
S 10	欠番						
S 11-1	D35	8880	30	7.51	66.69	2001	┌ 平均長
S 11-2	〃	9880	27	〃	74.20	2003	┌ 平均長
S 12	〃	10780	62	〃	80.96	5020	┌ 平均長
S 13	D25	3300	60	3.98	13.13	788	└
S 14	欠番						
S 15-1	D22	12000	14	3.04	36.48	511	┌
S 15-2	〃	3500	14	〃	10.64	149	┌ 平均長
S 16	欠番						
S 17-1	D16	12000	18	1.56	18.72	337	┌
S 17-2	〃	3300	18	〃	5.15	93	┌ 平均長
S 18	欠番						
S 19-1	D22	12000	27	3.04	36.48	985	┌
S 19-2	〃	3490	27	〃	10.61	286	┌ 平均長
S 20-1	D25	12000	1	3.98	47.26	48	┌
S 20-2	〃	1320	1	〃	5.25	5	┌ 平均長
S 21	〃	6480	4	〃	25.79	103	┌ 平均長
S 22-1	D25	12000	10	3.98	47.76	478	┌
S 22-2	〃	3590	10	〃	14.29	143	┌ 平均長
S 23-1	D22	12000	1	3.04	36.48	36	┌
S 23-2	〃	1240	1	〃	3.77	4	┌ 平均長
S 24	〃	6480	4	〃	19.70	79	┌ 平均長
S 25-1	〃	12000	10	〃	36.48	365	┌
S 25-2	〃	3510	10	〃	10.67	107	┌ 平均長
						27605	kg
S 〇	D13	1030	1530	0.995	1.02	1561	┐
S 〇	欠番						
S 〇	D13	1280	360	0.995	1.27	457	┐ 平均長
S 〇	〃	1360	150	〃	1.35	203	┐ 平均長
						2221	kg
F 1	D38	10700	30	8.95	95.77	2873	┌ (30)
F 2	〃	3290	30	〃	29.45	884	┌
F 3	〃	2190	30	〃	19.60	588	┌
F 4	〃	9700	30	〃	86.82	2605	┌ (30)
F 5	〃	9200	59	〃	82.34	4858	┌
F 6	欠番						
F 7-1	D29	11370	60	5.04	57.30	3438	┌
F 7-2	〃	9770	59	〃	49.24	2905	┌
F 8	D25	3910	119	3.98	15.56	1852	└
F 9	欠番						

種 別	径	長 さ	本 数	単位質量	一本当り質量	質 量	摘 要
F 10-1	D25	12000	18	3.98	47.76	860	――
F 10-2	〃	3520	18	〃	14.01	252	―― 平均長
F 11-1	〃	12000	18	〃	47.76	860	――
F 11-2	〃	3580	18	〃	14.25	257	―― 平均長
F 12	欠番						
F 13-1	D19	12000	12	2.25	27.00	324	――
F 13-2	〃	3370	12	〃	7.58	91	―― 平均長
F 14-1	〃	12000	44	〃	27.00	1188	――
F 14-2	〃	3380	44	〃	7.61	335	―― 平均長
						24170	kg
F 〇	D16	1230	1080	1.56	1.92	2074	――
F 〇	欠番						
F 〇	D16	1520	120	1.56	2.37	284	―― 平均長
F 〇	D13	1110	3720	0.995	1.10	4092	――
						6450	kg
W 1	欠番						
W 2	欠番						
W 3-1	D35	4660	30	7.51	35.00	1050	――
W 3-2	D32	5520	30	6.23	34.39	1032	――
W 3-3	D35	6360	30	7.51	47.76	1433	――
W 3-4	D32	3820	30	6.23	23.80	714	――
W 4	D35	3450	59	7.51	25.91	1529	――
W 5	欠番						
W 6-1	D25	12000	15	3.98	47.76	716	――
W 6-2	〃	3590	15	〃	14.29	214	――
W 7	欠番						
W 8-1	D22	12000	25	3.04	36.48	912	――
W 8-2	〃	3510	25	〃	10.67	267	――
W 9	欠番						
W 10-1	D22	12000	9	3.04	36.48	328	――
W 10-2	〃	3510	9	〃	10.67	96	――
W 11	欠番						
W 12-1	D16	12000	11	1.56	18.72	206	――
W 12-2	〃	3340	11	〃	5.21	57	――
W 13	欠番						
W 14-1	D13	12000	6	0.995	11.94	72	――
W 14-2	〃	3250	6	〃	3.23	19	―― 平均長
W 15	欠番						
W 16-1	D19	12000	2	2.25	27.00	54	――
W 16-2	〃	3410	2	〃	7.70	15	―― 平均長
W 17-1	D16	12000	11	1.56	18.72	206	――
W 17-2	〃	3340	11	〃	5.21	57	―― 平均長
						8977	kg
W 〇	D16	1220	960	1.56	1.92	1824	――
W 〇	D13	1100	2760	0.995	1.09	3008	――
						4832	kg
T 1	D38	4650	62	8.95	41.62	2580	――
T 2	欠番						
T 3-1	D22	12000	4	3.04	36.48	146	――
T 3-2	〃	3450	4	〃	10.49	42	――

種 別	径	長 さ	本 数	単位質量	一本当り質量	質 量	摘 要
T 4	欠番						平均長
T 5-1	D25	12000	14	3.98	47.76	669	—
T 5-2	〃	3590	14	〃	14.29	200	— 平均長
						3637	kg
T 9	D16	2900	60	1.56	4.54	271	□
						271	kg
H 1	D16	2420	180	1.56	3.79	680	〰
H 2	D22	1790	300	3.04	5.44	1632	〰
H 3	D16	1830	660	1.56	2.85	1881	〰
						4193	kg
J 1	D32	2500	84	6.23	15.58	1309	—
						1309	kg
B 1-1	D38	6800	30	8.95	60.86	1826	— (30)
B 1-2	〃	5300	27	〃	47.44	1281	— (27)
B 2-1	〃	6560	15	〃	58.71	881	— (15)
B 2-2	〃	5060	15	〃	45.29	679	— (15)
B 3	欠番						
B 4	D25	5560	126	3.98	22.13	2788	□
B 5	欠番						
B 6	欠番						
B 7	D25	5090	36	3.98	20.26	729	□ 平均長
B 8	〃	4350	30	〃	17.31	519	□
B 9	D19	2890	81	2.25	6.50	527	〰
B 10	〃	1670	816	〃	3.76	3068	〰
B 11	D25	5820	12	3.98	23.16	278	— 平均長
B 12	D19	1460	120	2.25	3.29	395	〰 平均長
B 13	〃	1590	60	〃	3.58	215	〰 平均長
B 14	欠番						
						13186	kg
(圧接箇所)							
D38	25465	kg	(147)				
D35	13036	kg					
D32	10709	kg					
D29	6343	kg					
D25	11759	kg					
D22	5945	kg					
D19	6212	kg					
D16	7970	kg					
D13	9412	kg					
合 計	96851	kg	(147)				

掘割構造配筋図(その10) (後施工) 縮尺=1:60

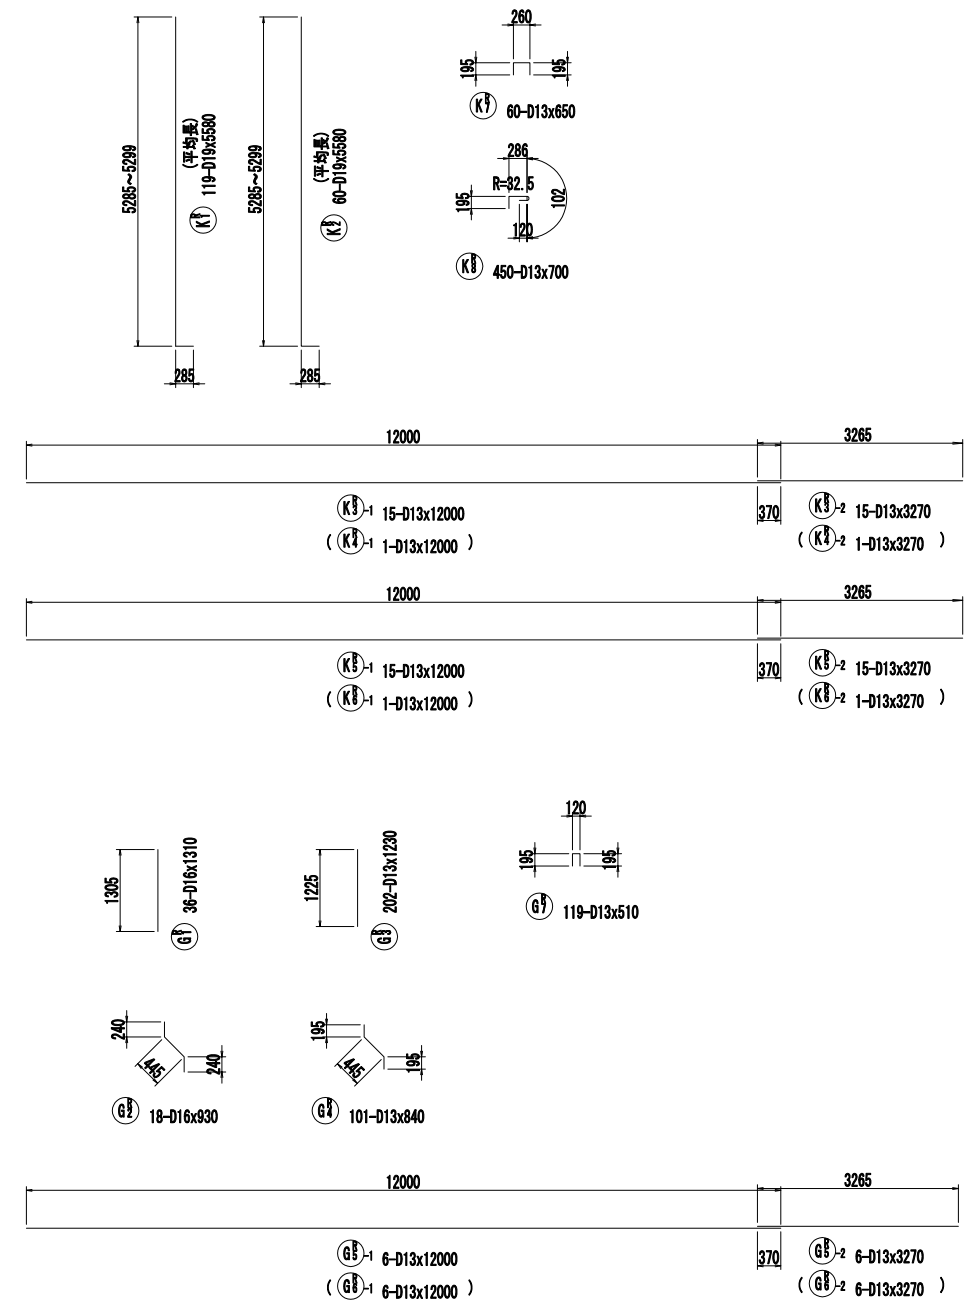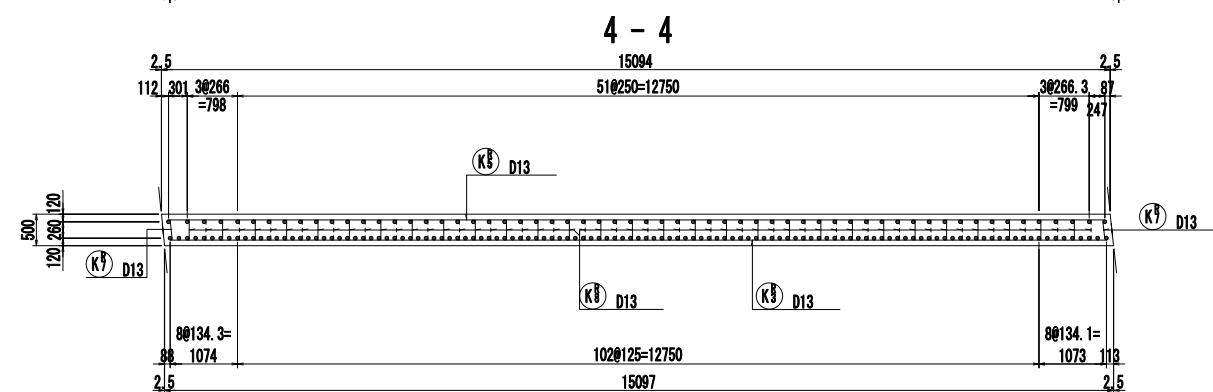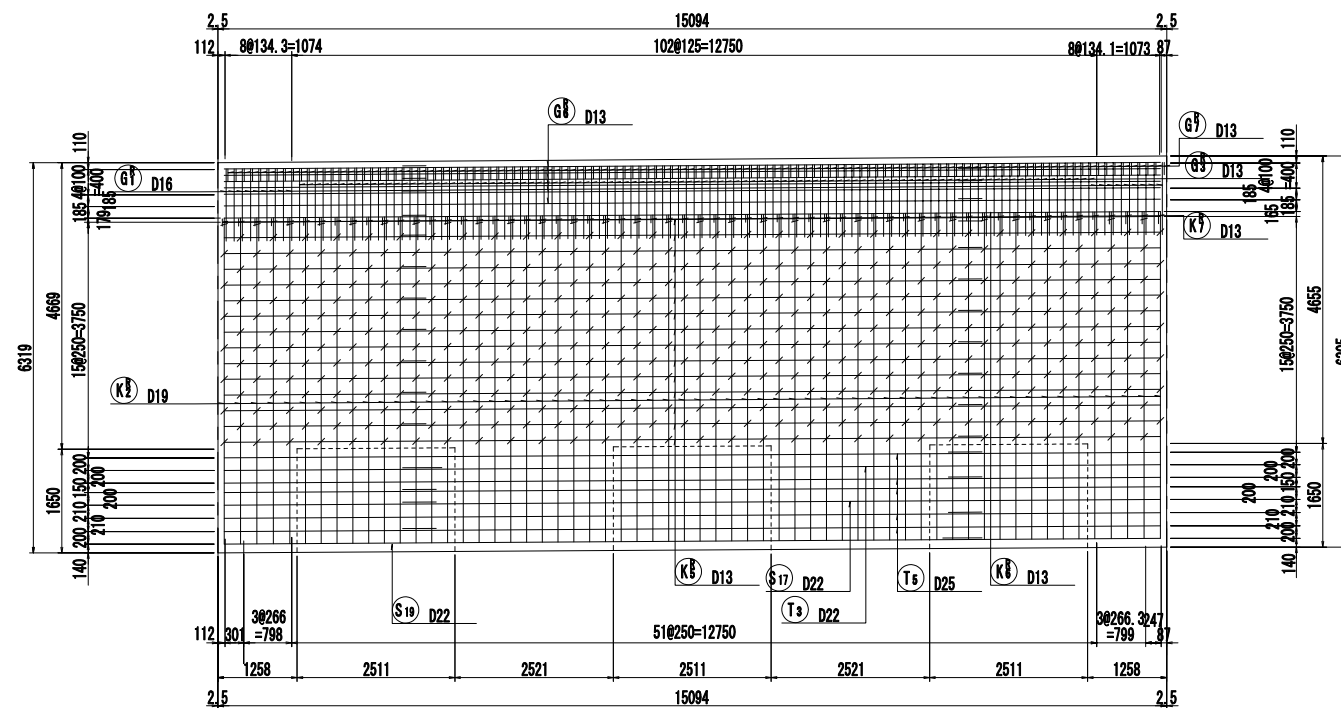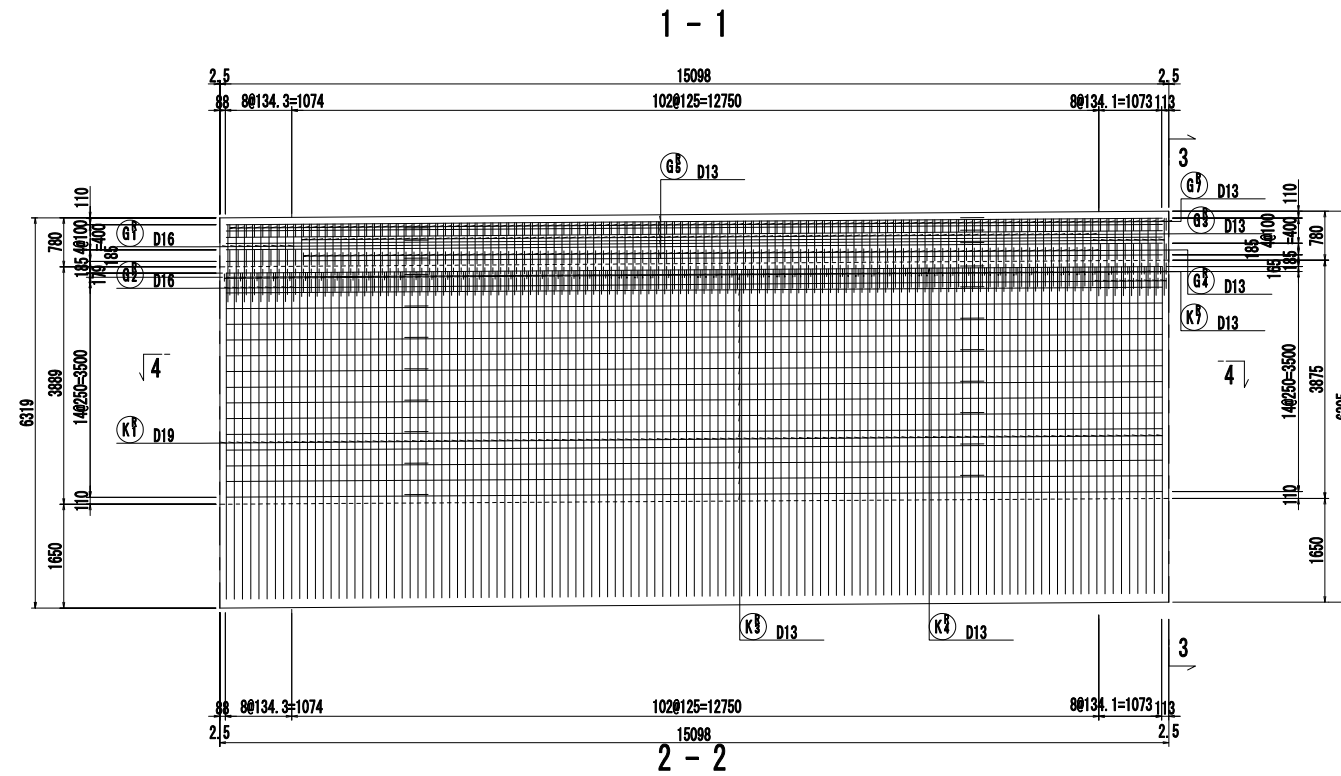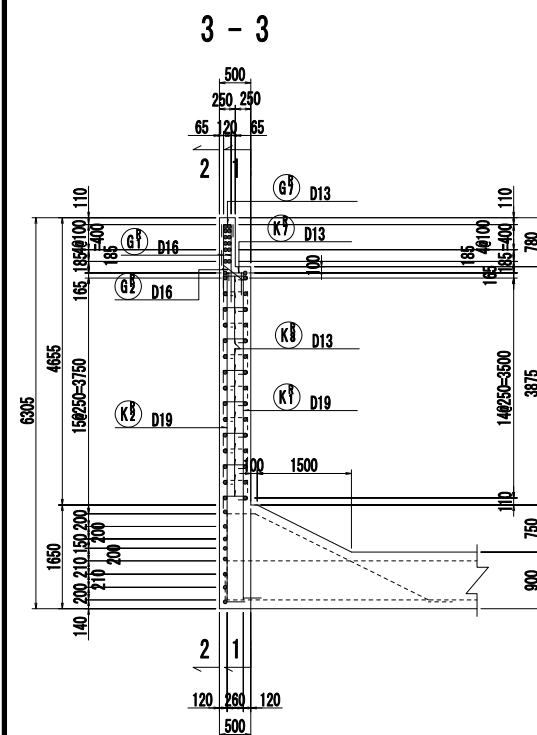

掘割構造配筋図(その11) (後施工) 縮尺=1:60

鉄筋表

[illegible]